



ELEVATIONS (Scale 1:10)

Elevation 1 - Outside View

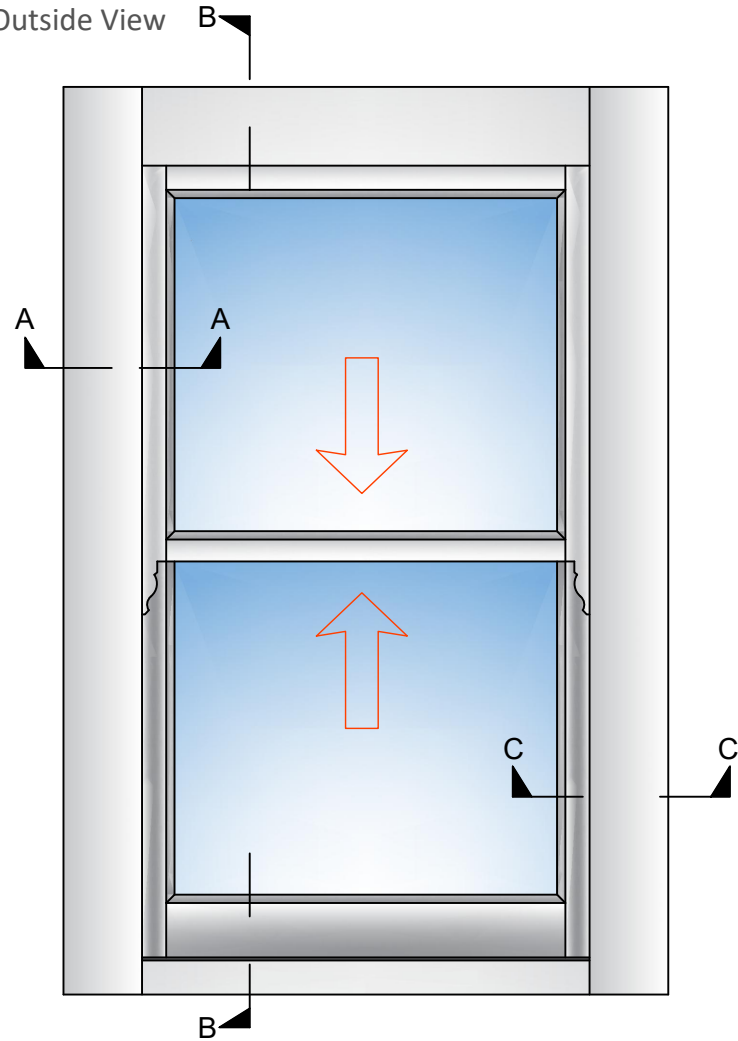


Elevation 2 - Inside View

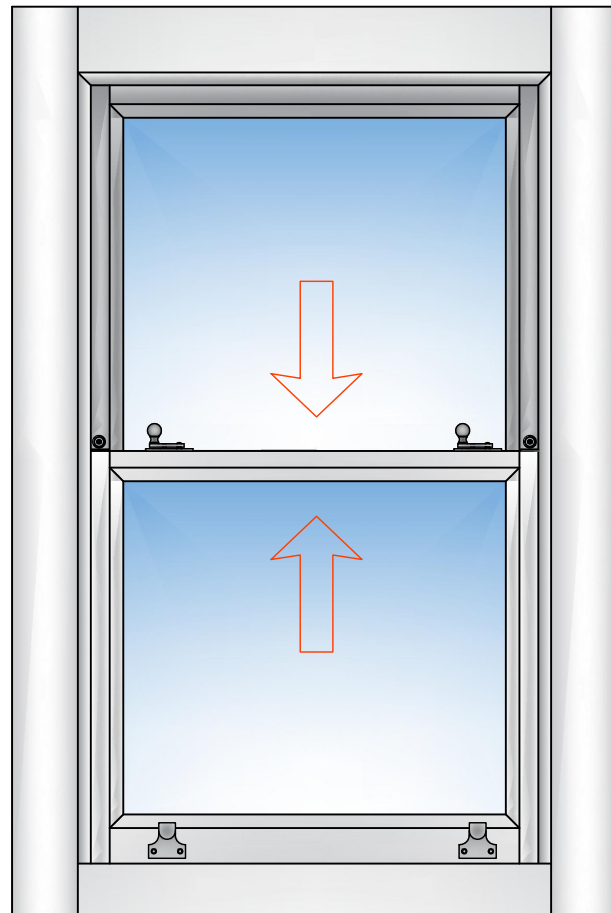


SECTIONS (Scale 1:2)

Section A-A - Top Sash Jamb

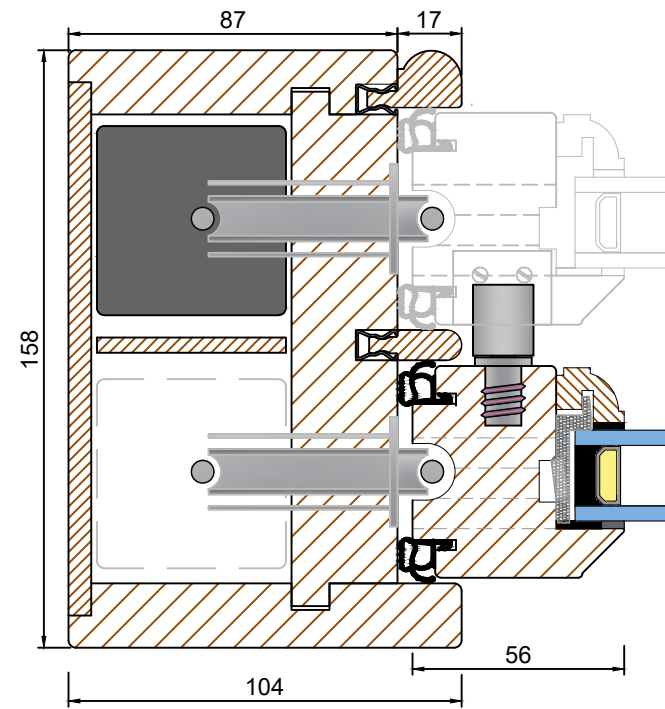




SECTIONS (Scale 1:2)

Section C-C - Bottom Sash Jamb

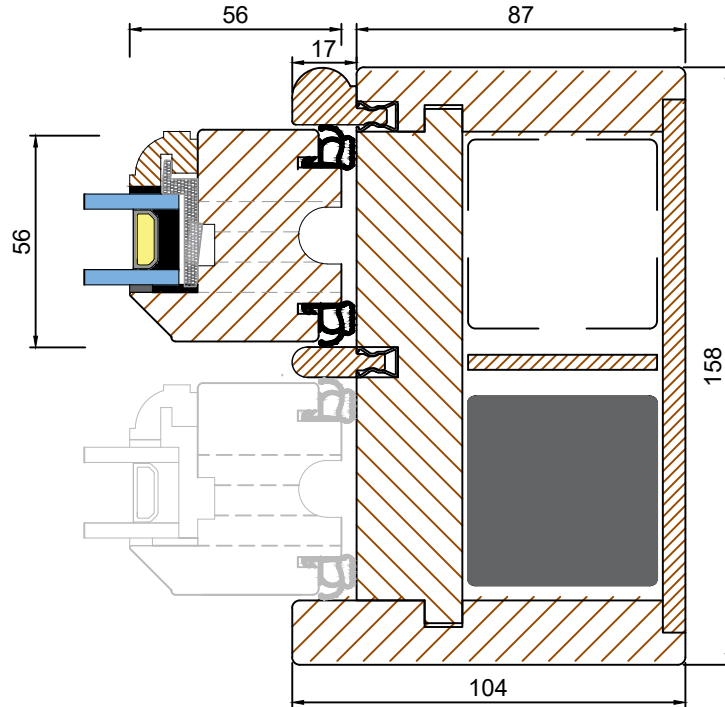


SECTIONS (Scale 1:2)


Section B-B - Head and cill

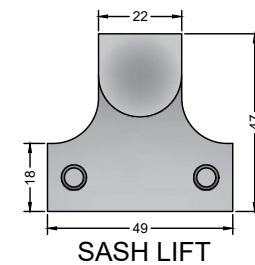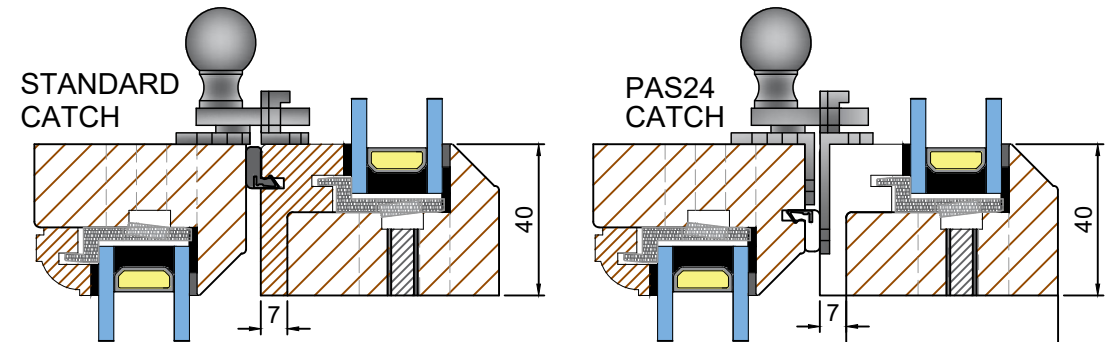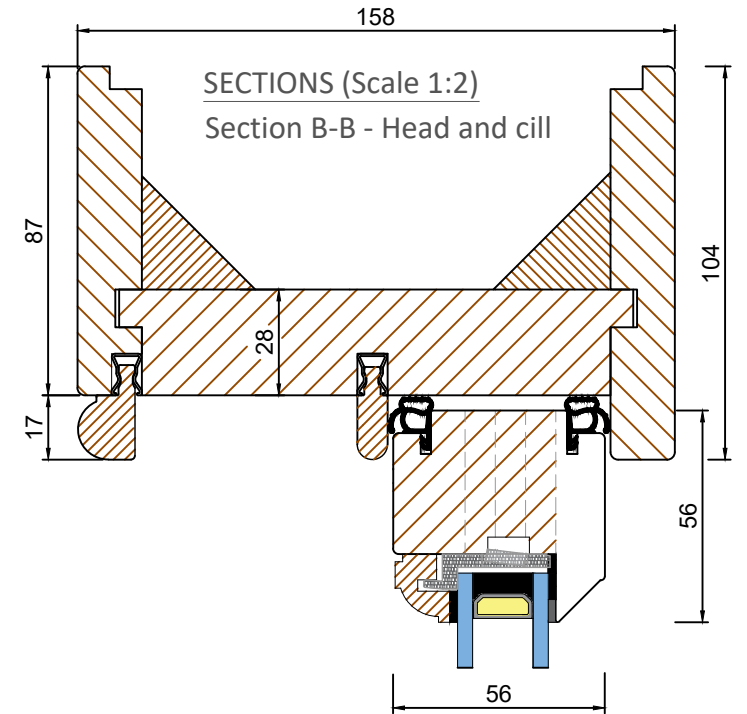


OPTIONAL WINDOW BOARD GROOVE

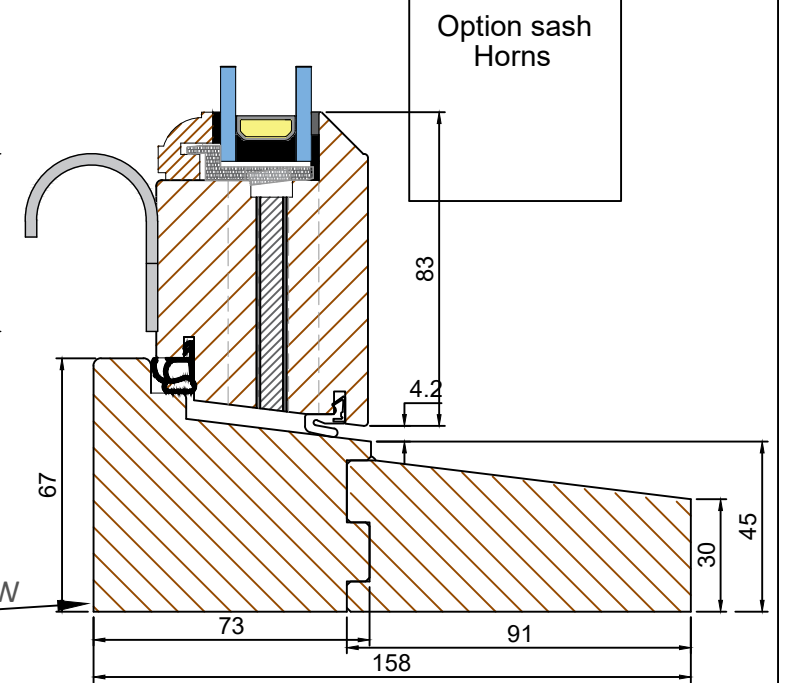


Tolerances: All tolerances are to NINE-ZERO Standard Tolerance definitions (Request technical document for more detail) unless stated on the drawing.
© NINE-ZERO. All rights reserved. No part of this drawing may be reproduced without the permission of NINE-ZERO.

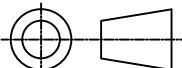TOLERANCES UNLESS OTHERWISE SPECIFIED		NZ NINEZERO		UNIT 9 CHANCERY GATE BUSINESS CENTRE RED LION ROAD, SURBITON KT6 7RA Tel: 0208 397 8636 EMAIL: HELLO@NINE-ZERO.CO.UK WEB: https://www.nine-zero.co.uk		BOX SASH WINDOW 24mm GLAZING		SCALE N/A
ALL DIMENSIONS IN MM ALL LINEAR DIMENSIONS ±0.4 ALL ANGLE DIMENSIONS ±0.5° BREAK ALL SHARP EDGES 0.5		TITLE TRADITIONAL RANGE DOCUMENT Q COMPLIANT		DRAWN BY: OTD		DRAWING No: NZ-02-01		REV: B
THIRD ANGLE PROJECTION 		DATE DRAWN: 28JUN21						0in A3



TRICKLE VENT CONCEALED (Scale 1:2)

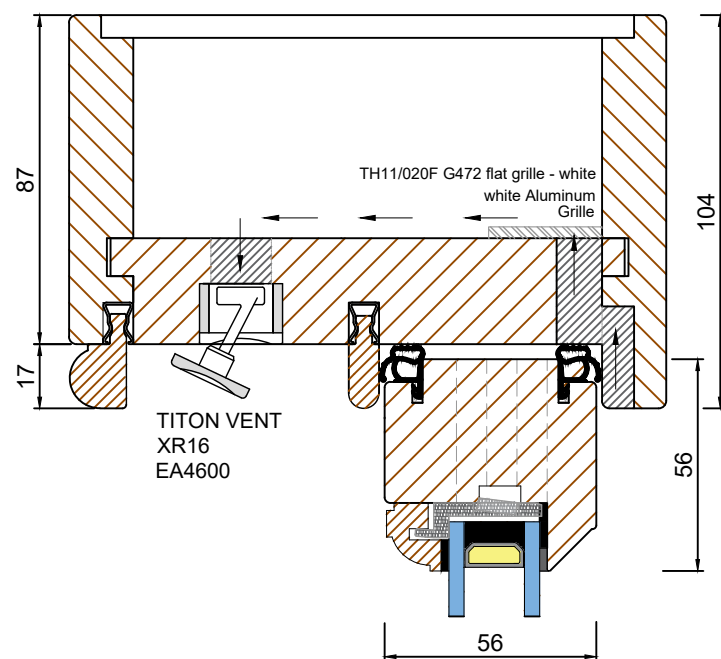






Curved Head Elevation (Scale 1:10)

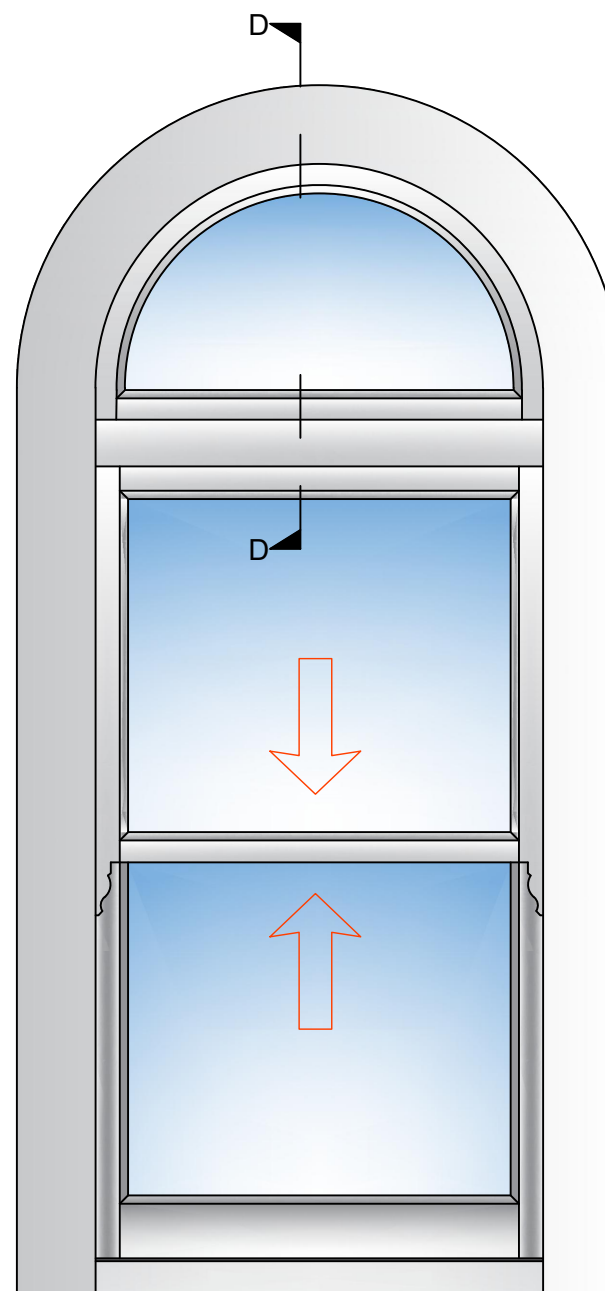

Curved head with fixed sash D-D (Scale 1:2)

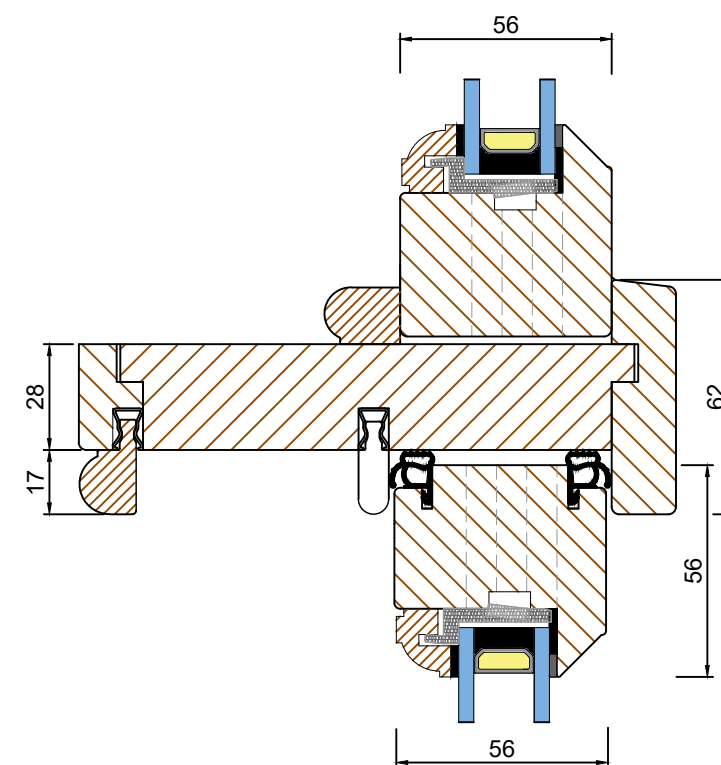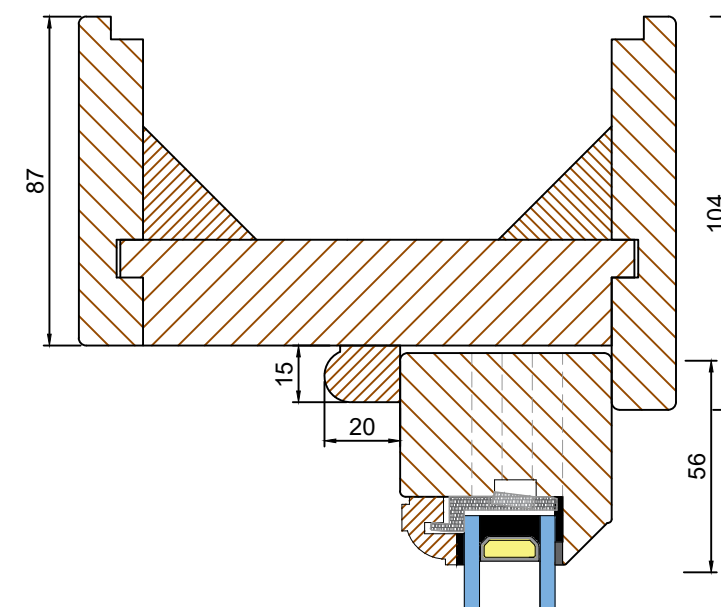

CILL EXTENSION OPTIONS (Scale 1:2)

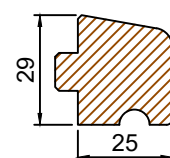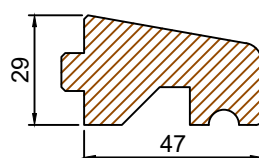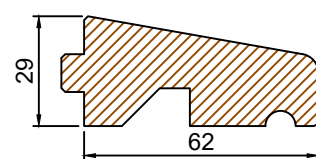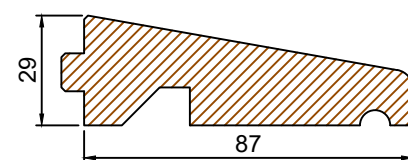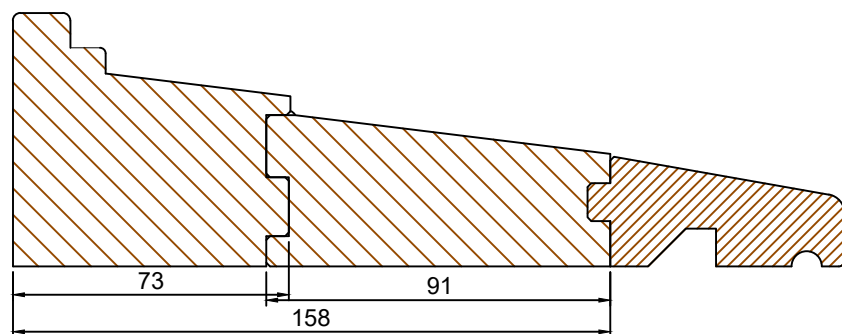

Transom Link D-D (Scale 1:2)


TOLERANCES UNLESS OTHERWISE SPECIFIED		NZ NINEZERO		BOX SASH WINDOW 24mm GLAZING	
ALL DIMENSIONS IN MM ALL LINEAR DIMENSIONS ± 0.4 ALL ANGLE DIMENSIONS $\pm 0.5^\circ$ BREAK ALL SHARP EDGES 0.5		UNIT 9 CHANCERY GATE BUSINESS CENTRE RED LION ROAD, SURBITON KT6 7RA Tel: 0208 397 8696 EMAIL: HELLO@NINE-ZERO.CO.UK WEB: https://www.nine-zero.co.uk		SCALE N/A	
THIRD ANGLE PROJECTION		TITLE CURVED TRANSOM LINK EXTENSIONS, TRICKLE VENT		REV: C	
DRAWN BY: OTD		DRAWING No: NZ-02-02		DATE DRAWN: 01SEP21	

Tolerances: All tolerances are to NINE-ZERO Standard Tolerance definitions (Request technical document for more detail) unless stated on the drawing.
© NINE-ZERO. All rights reserved. No part of this drawing may be reproduced without the permission of NINE-ZERO.


ALL MEASUREMENTS ARE FINISHED DIMENSIONS IN MM. DO NOT SCALE DRAWING!

Din A3


Mullion option A section E-E (Scale 1:2)

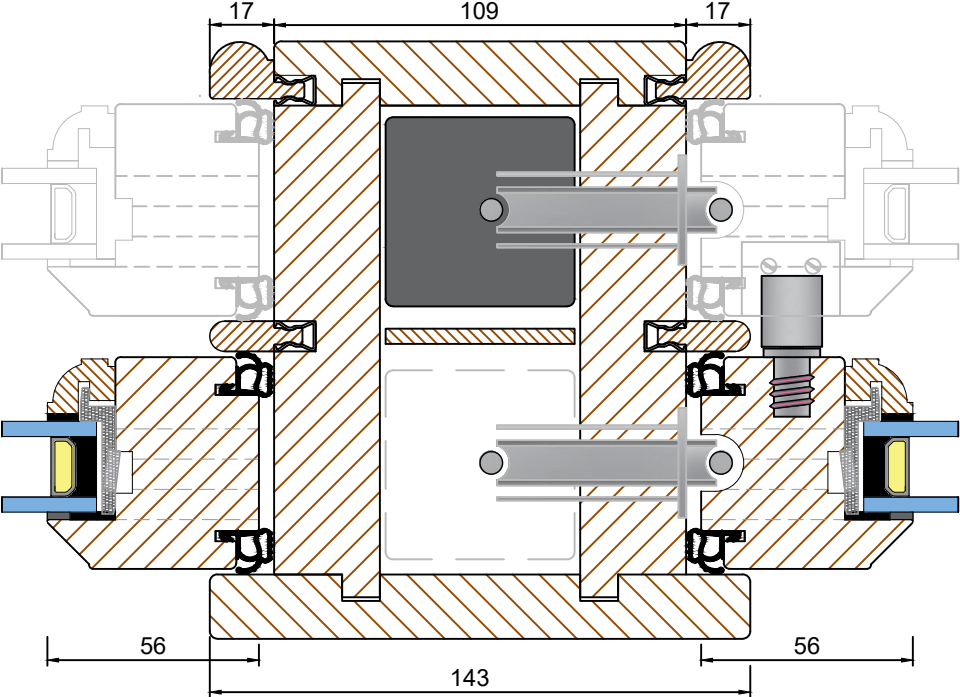


Mullion option B section F-F (Scale 1:2)

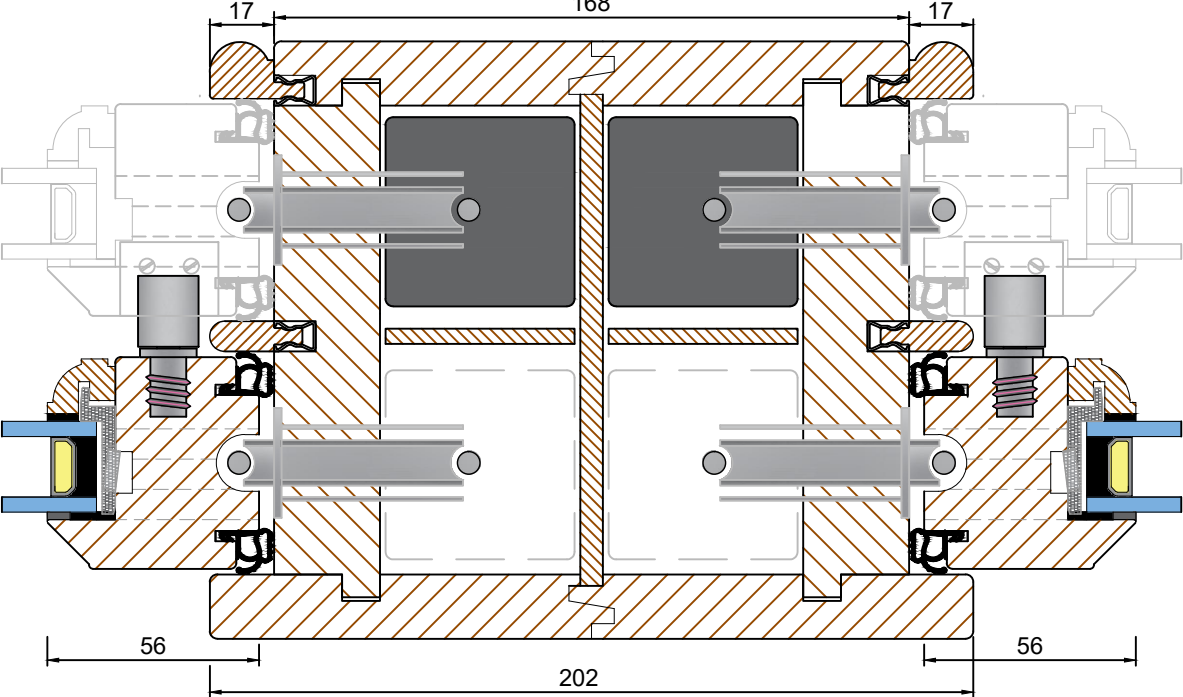


TRIPLE SASH VIEWED EXTERNALLY (Scale 1:10)

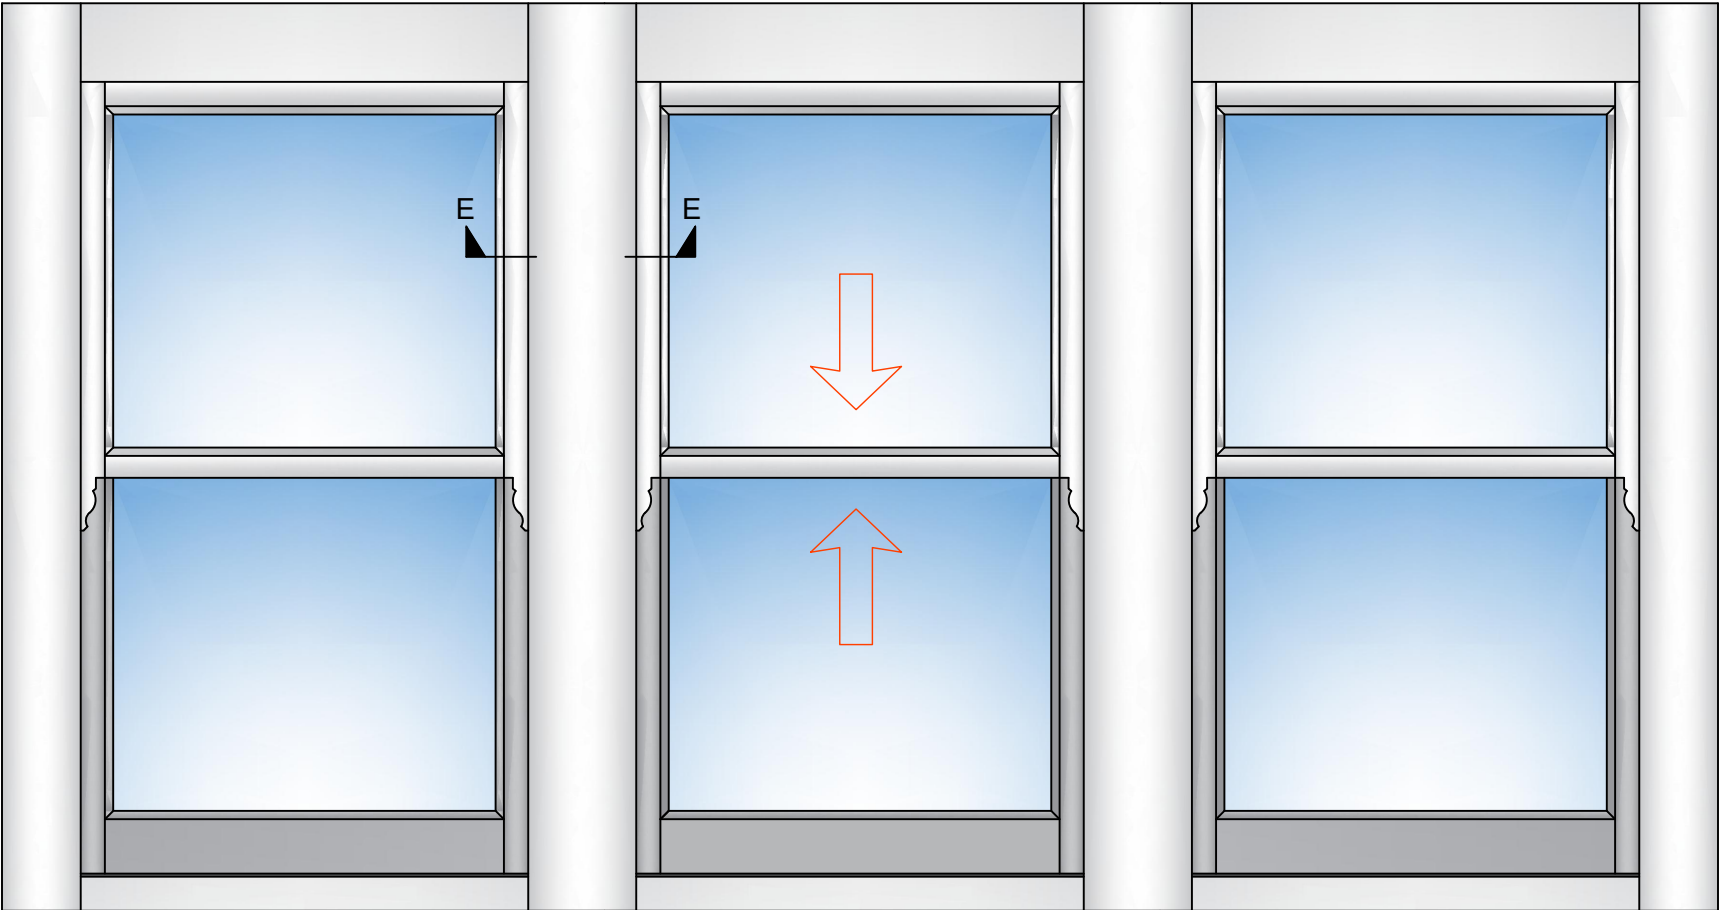


DOUBLE SASH VIEWED EXTERNALLY (Scale 1:10)

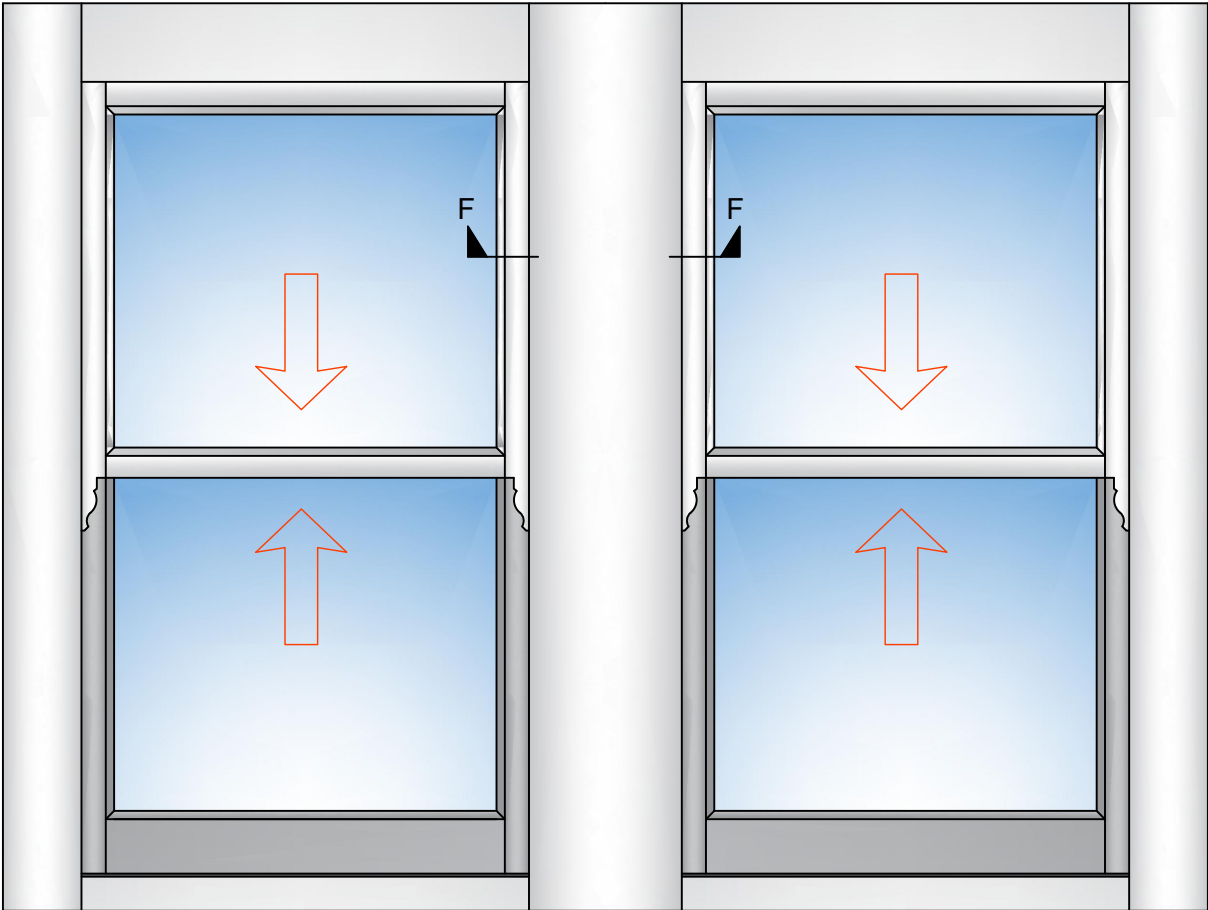


Tolerances: All tolerances are to NINE-ZERO Standard Tolerance definitions (Request technical document for more detail) unless stated on the drawing.
© NINE-ZERO. All rights reserved. No part of this drawing may be reproduced without the permission of NINE-ZERO.
ALL MEASUREMENTS ARE FINISHED DIMENSIONS IN MM. DO NOT SCALE DRAWING!

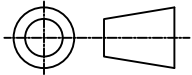TOLERANCES UNLESS OTHERWISE SPECIFIED		NZ NINEZERO		UNIT 9 CHANCERY GATE BUSINESS CENTRE RED LION ROAD, SURBITON KT6 9RA Tel: 0208 397 8696 EMAIL: HELLO@NINE-ZERO.CO.UK WEB: https://www.nine-zero.co.uk		BOX SASH WINDOW 24mm GLAZING	
ALL DIMENSIONS IN MM ALL LINEAR DIMENSIONS ±0.4 ALL ANGLE DIMENSIONS ±0.5° BREAK ALL SHARP EDGES 0.5		TITLE TRADITIONAL RANGE MULLION OPTIONS		DRAWN BY: OTD DATE DRAWN: 28JUN21		DRAWING No: NZ-02-03	
THIRD ANGLE PROJECTION 		SCALE N/A		REV: B		Din A3	


Mullion option C section Through Head H-H (Scale 1:2)

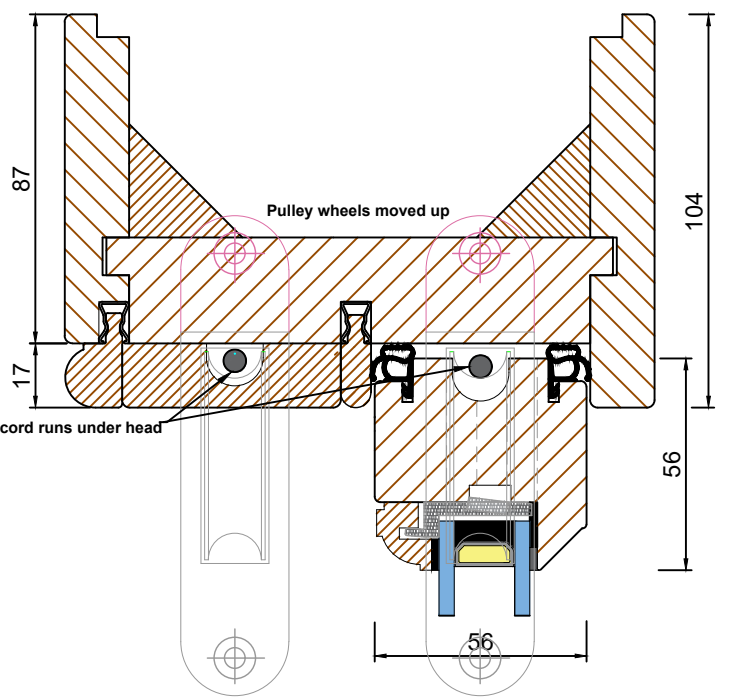

Mullion option C section G-G (Scale 1:2)

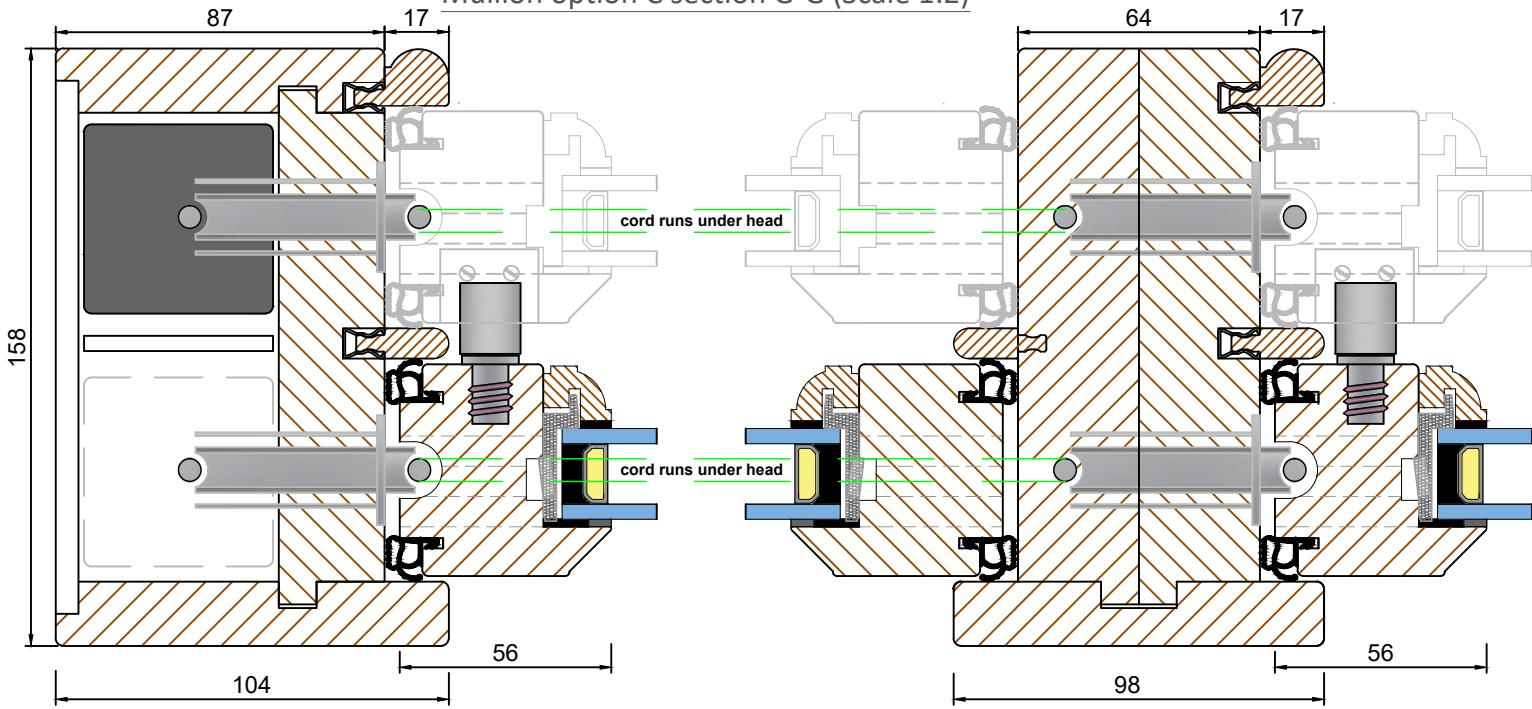


VENETIAN TRIPLE SASH VIEWED EXTERNALLY (Scale 1:10)

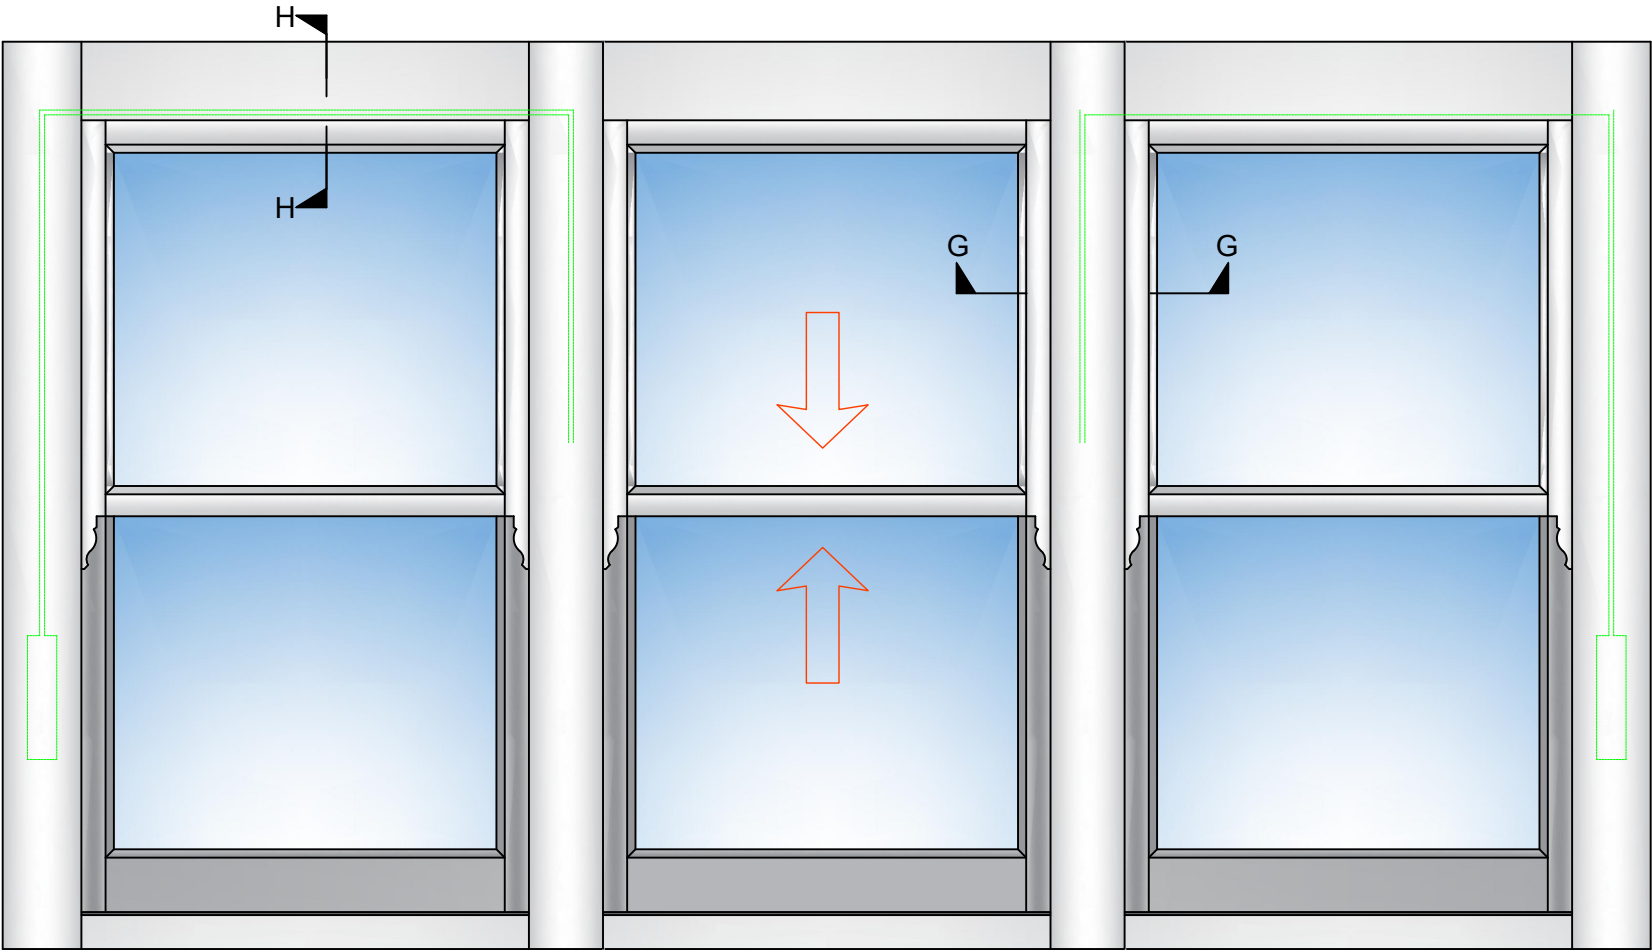

Tolerances: All tolerances are to NINE-ZERO Standard Tolerance definitions (Request technical document for more detail) unless stated on the drawing.
© NINE-ZERO. All rights reserved. No part of this drawing may be reproduced without the permission of NINE-ZERO.

ALL MEASUREMENTS ARE FINISHED DIMENSIONS IN MM. DO NOT SCALE DRAWING!

TOLERANCES UNLESS OTHERWISE SPECIFIED		NZ NINEZERO		UNIT 9 CHANCERY GATE BUSINESS CENTRE RED LION ROAD, SURBITON KT6 9RA Tel: 0208 397 8636 EMAIL: HELLO@NINE-ZERO.CO.UK WEB: https://www.nine-zero.co.uk		BOX SASH WINDOW 24mm GLAZING	
ALL DIMENSIONS IN MM ALL LINEAR DIMENSIONS ±0.4 ALL ANGLE DIMENSIONS ±0.5° BREAK ALL SHARP EDGES 0.5		THIRD ANGLE PROJECTION		TITLE TRADITIONAL RANGE SLIM MULLION OPTIONS		SCALE N/A	
DRAWN BY: OTD		DRAWING No: NZ-02-04		REV: B			
DATE DRAWN: 28JUN21							

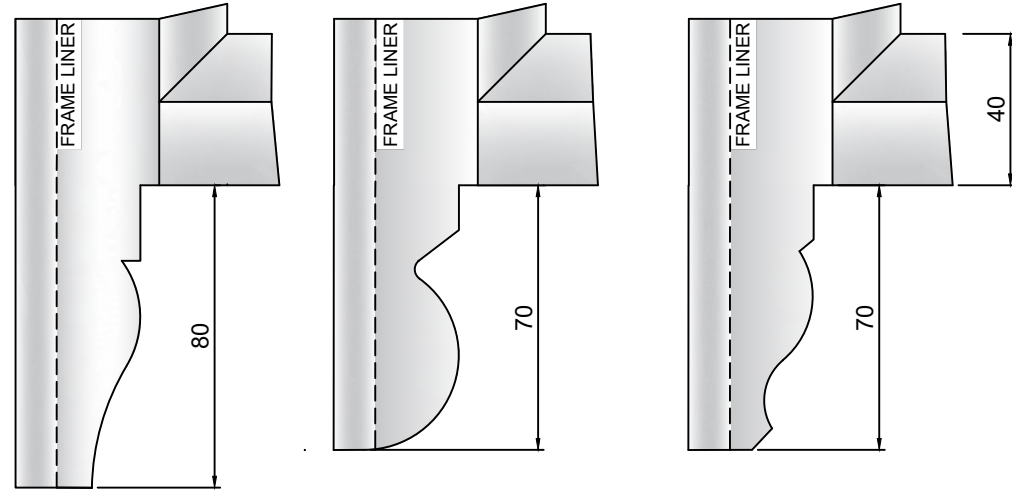


HORN A



HORN B

HORN C

LAMBS TONGUE BEAD OPTION (Scale 1:2)

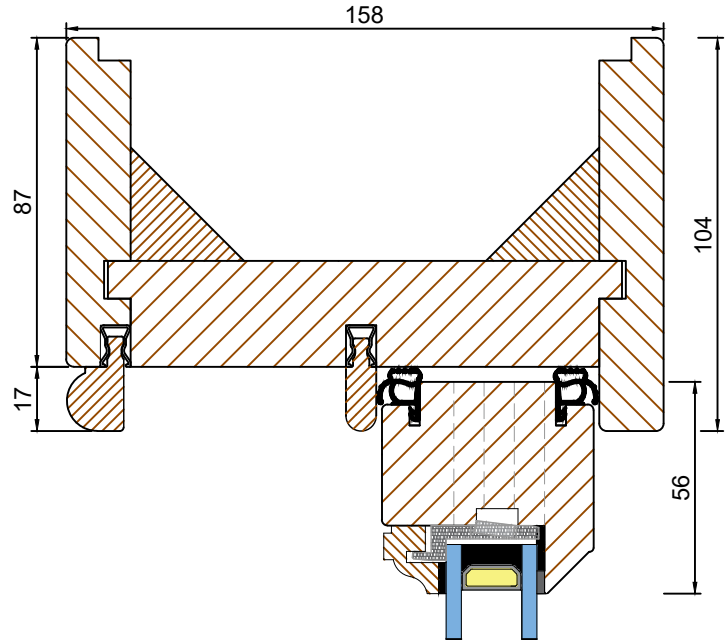

OVOLO BEAD OPTION (Scale 1:2)

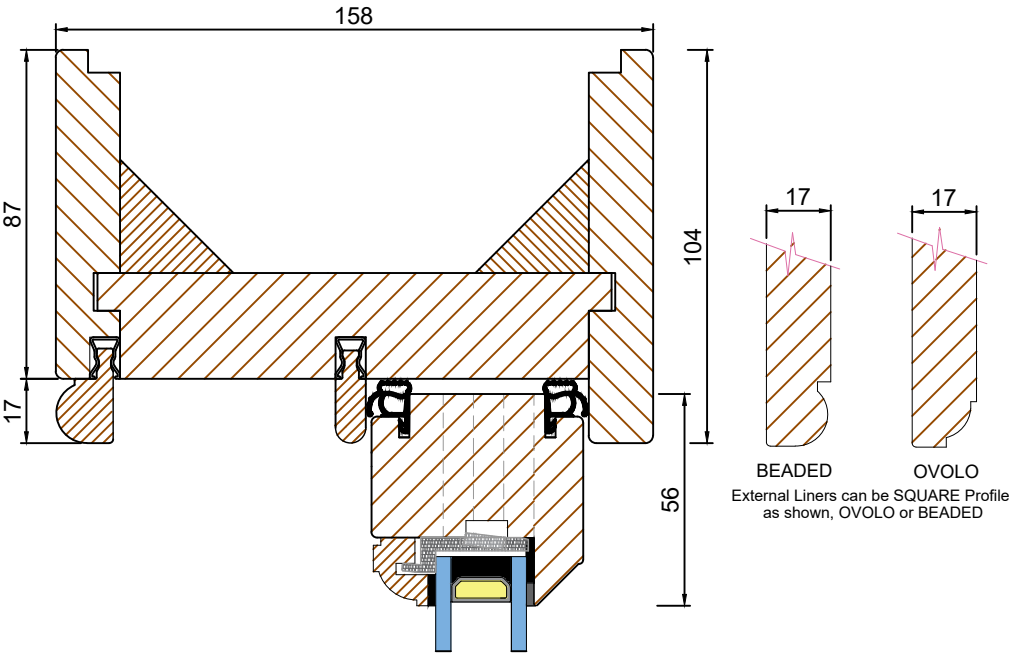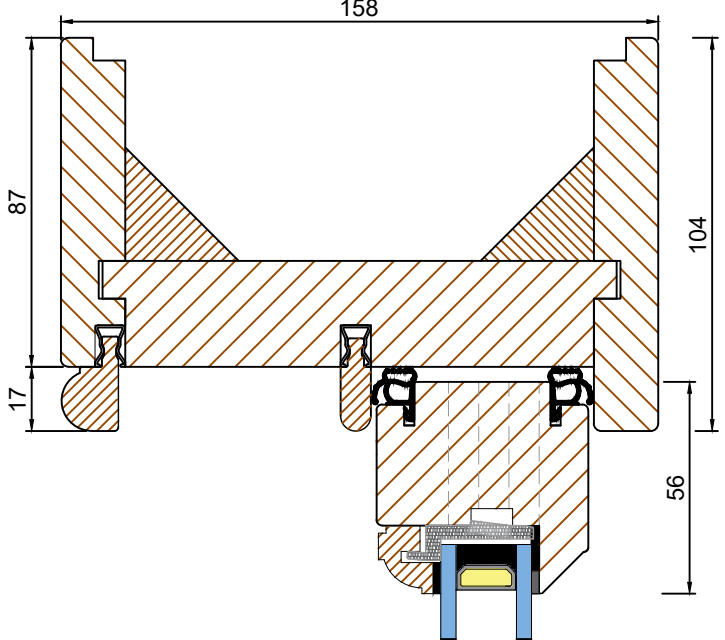

OVOLO BAR

LAMBS TONGUE

OVOLO BAR

LAMBS TONGUE

PUTTY BAR


TOLERANCES <i>UNLESS OTHERWISE SPECIFIED</i>		NZ NINEZERO		BOX SASH WINDOW 24mm GLAZING	
ALL DIMENSIONS IN MM ALL LINEAR DIMENSIONS ± 0.4 ALL ANGLE DIMENSIONS $\pm 0.5^\circ$ BREAK ALL SHARP EDGES 0.5		UNIT 9 CHANCERY GATE BUSINESS CENTRE RED LION ROAD, SURBITON KT6 7RA Tel: 0208 397 8696 EMAIL: HELLO@NINE-ZERO.CO.UK WEB: https://www.nine-zero.co.uk		TITLE TRADITIONAL RANGE HORN AND BEADS/BARS	
THIRD ANGLE PROJECTION		DRAWN BY: OTD		DRAWING No: NZ-02-05	
DATE DRAWN: 28JUN21		SCALE N/A		REV: B	

Tolerances: All tolerances are to NINE-ZERO Standard Tolerance definitions (Request technical document for more detail) unless stated on the drawing.
© NINE-ZERO. All rights reserved. No part of this drawing may be reproduced without the permission of NINE-ZERO.


ALL MEASUREMENTS ARE FINISHED DIMENSIONS IN MM. DO NOT SCALE DRAWING!

Din A3

Angle Corner Post Option (Scale 1:2)

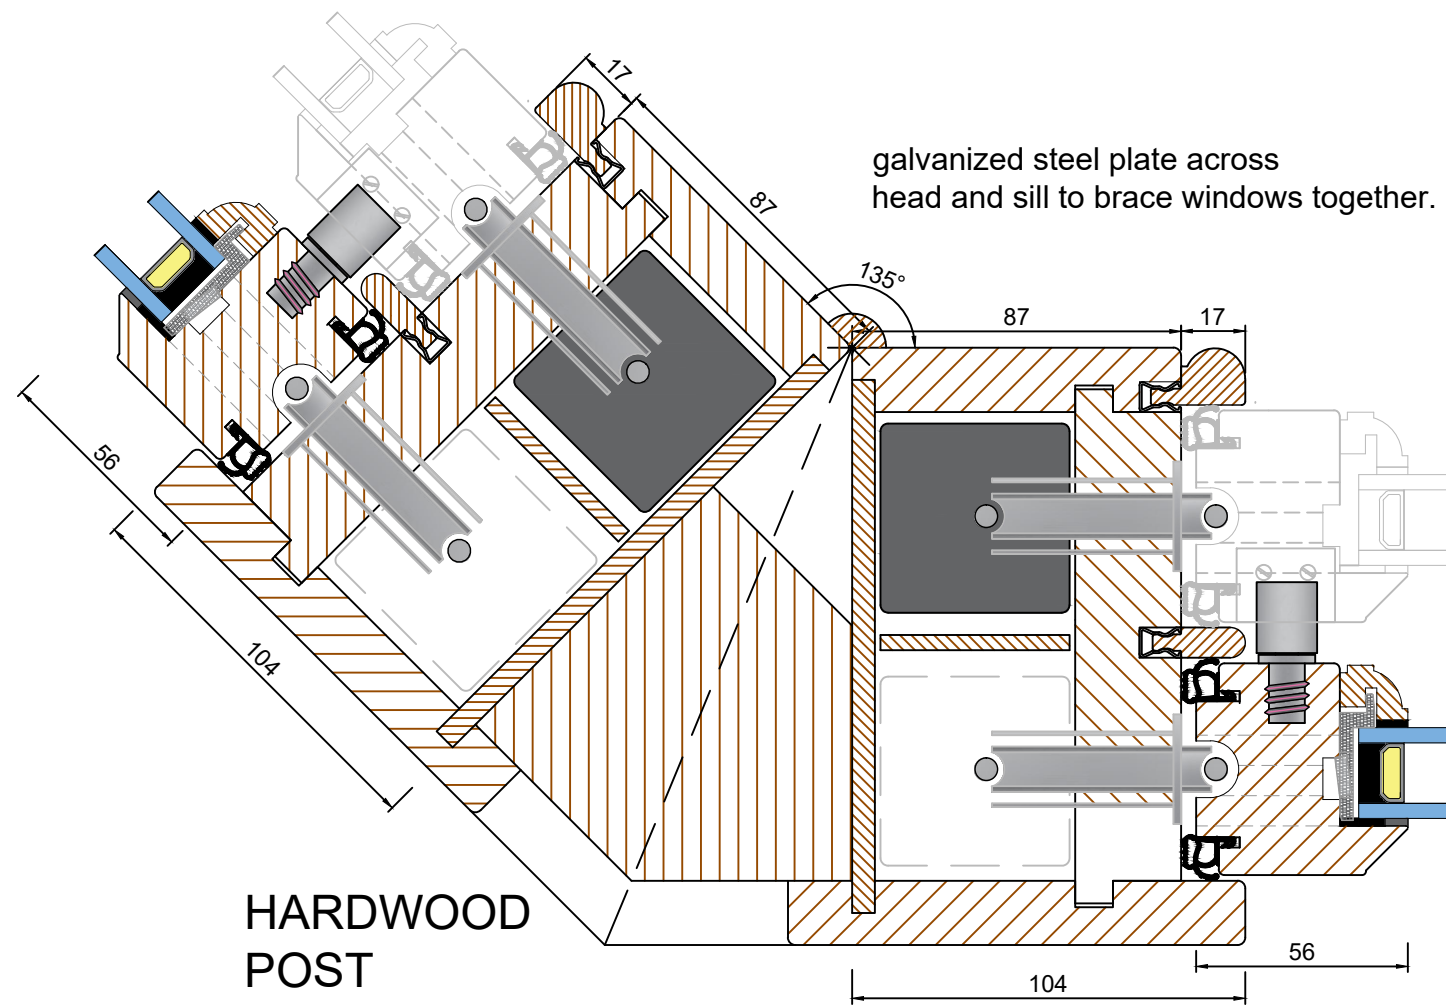


90° Corner Post Option (Scale 1:2)



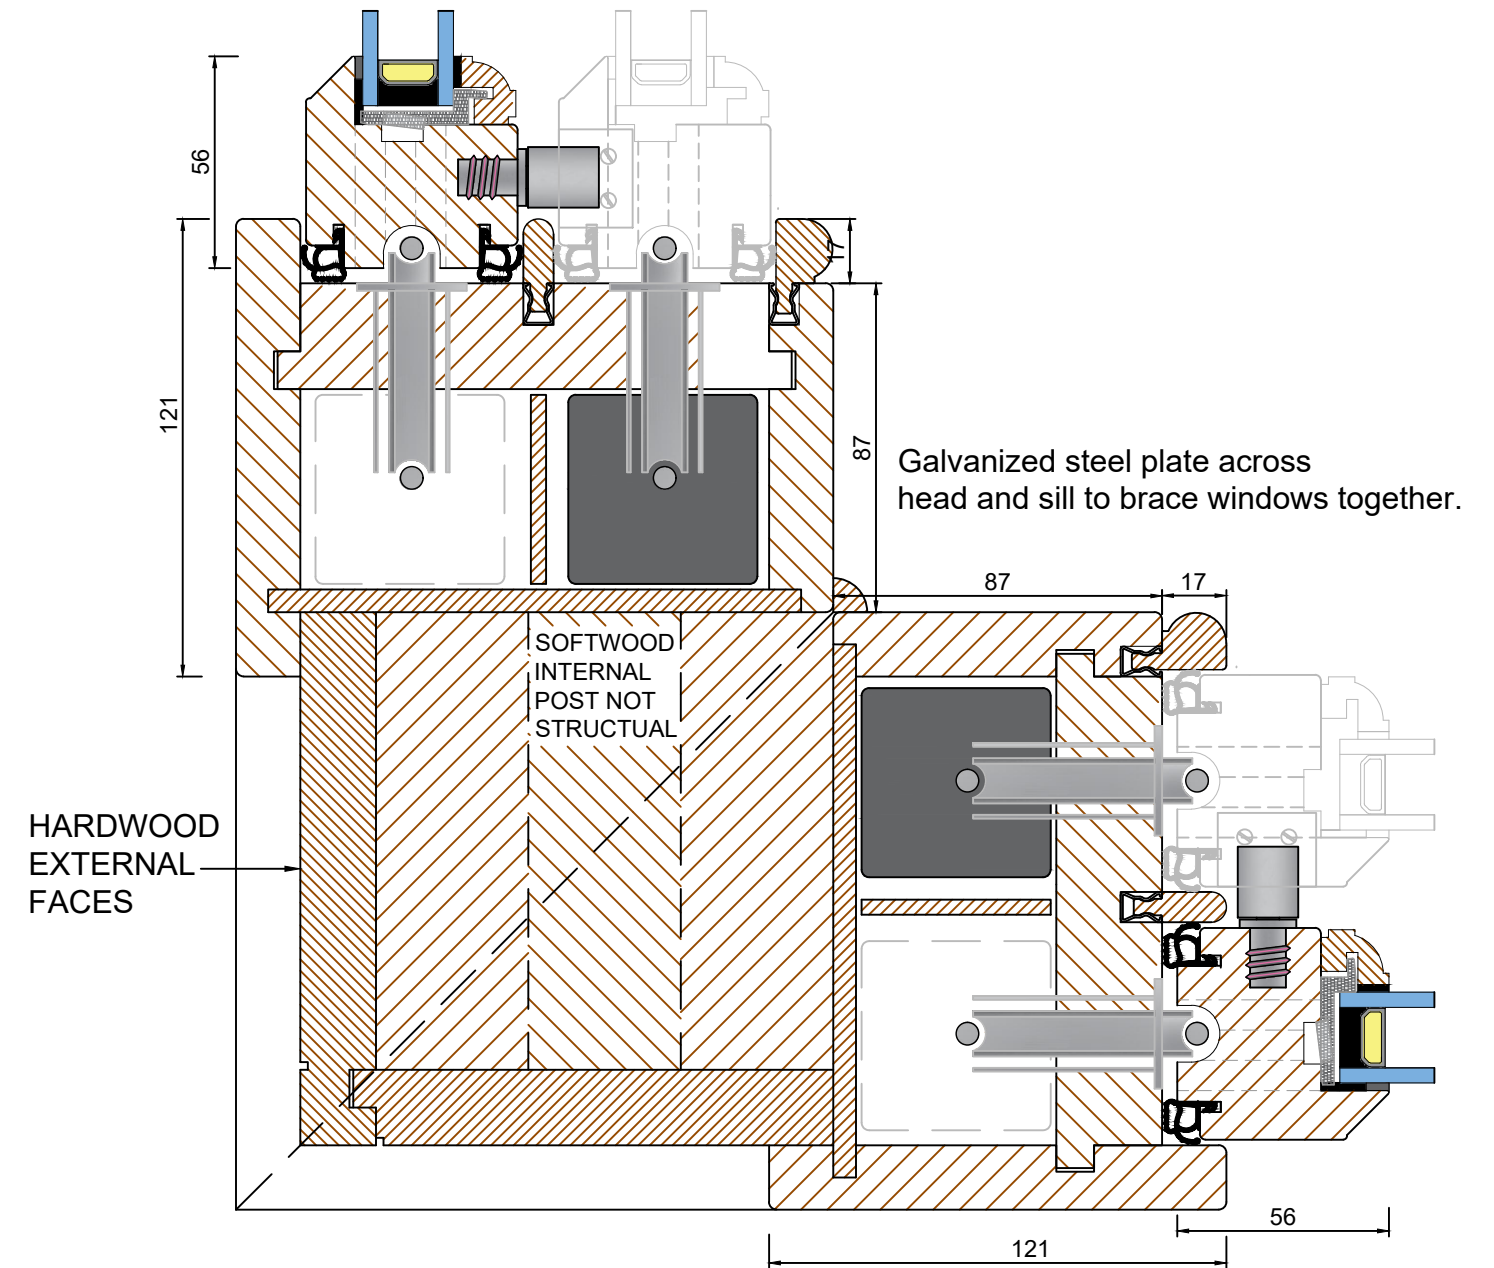


Tolerances: All tolerances are to NINE-ZERO Standard Tolerance definitions (Request technical document for more detail) unless stated on the drawing.
© NINE-ZERO. All rights reserved. No part of this drawing may be reproduced without the permission of NINE-ZERO.

ALL MEASUREMENTS ARE FINISHED DIMENSIONS IN MM. DO NOT SCALE DRAWING!

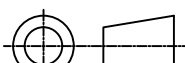TOLERANCES UNLESS OTHERWISE SPECIFIED		NZ NINEZERO		UNIT 9 CHANCERY GATE BUSINESS CENTRE RED LION ROAD, SURBITON KT6 7BA Tel: 0208 397 8696 EMAIL: HELLO@NINE-ZERO.CO.UK WEB: https://www.nine-zero.co.uk		BOX SASH WINDOW 24mm GLAZING	
ALL DIMENSIONS IN MM ALL LINEAR DIMENSIONS ±0.4 ALL ANGLE DIMENSIONS ±0.5° BREAK ALL SHARP EDGES 0.5		TITLE TRADITIONAL RANGE CORNER POST OPTION				SCALE N/A	
THIRD ANGLE PROJECTION 		DRAWN BY: OTD		DRAWING No: NZ-02-06		REV: B	
DATE DRAWN: 28JUN21							



Din A3

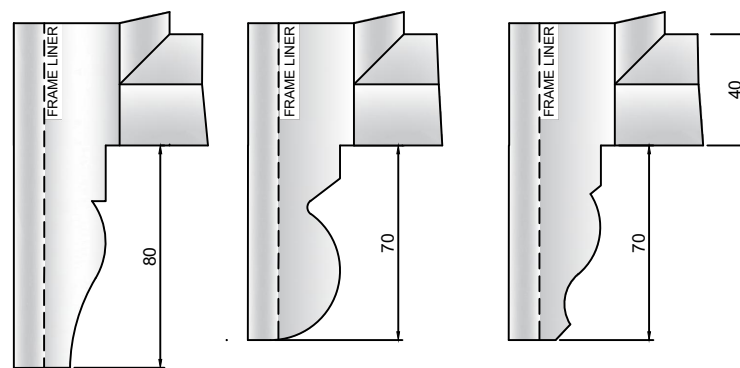
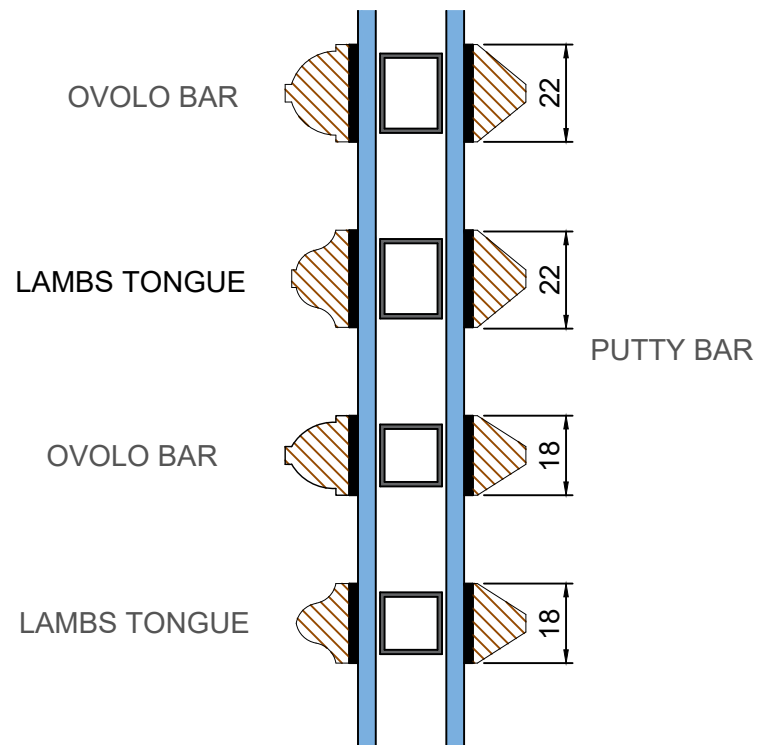
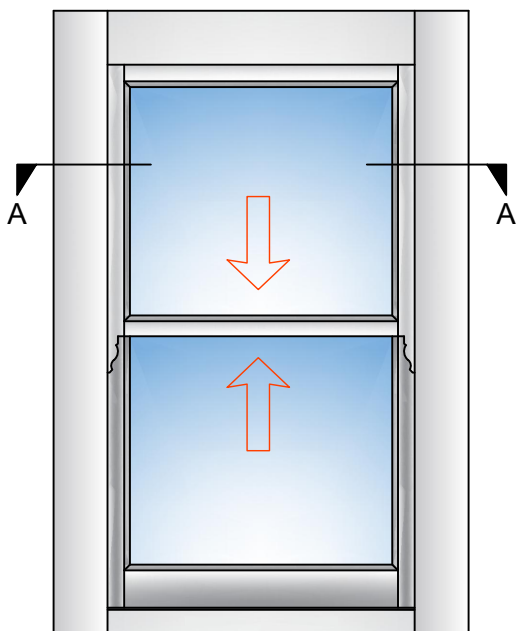


HORN A

HORN B

HORN C

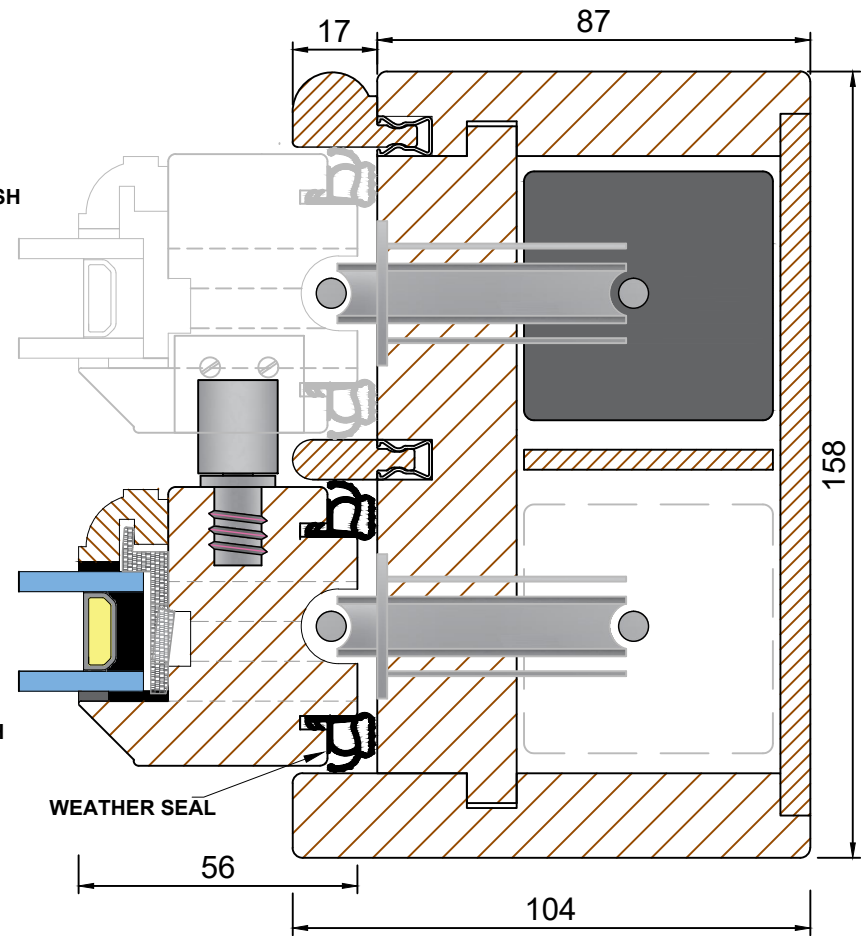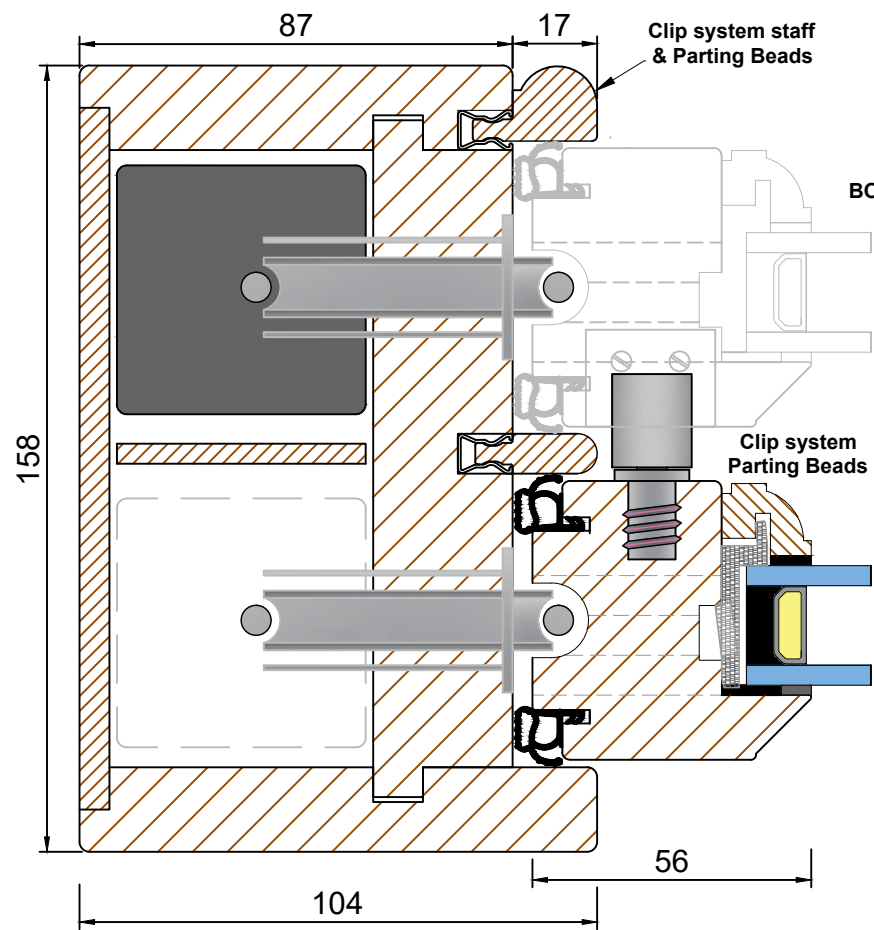

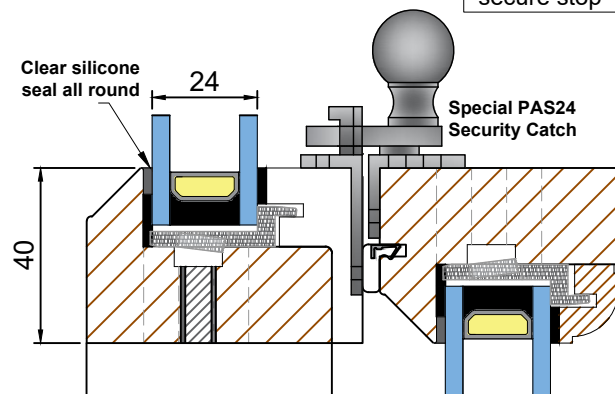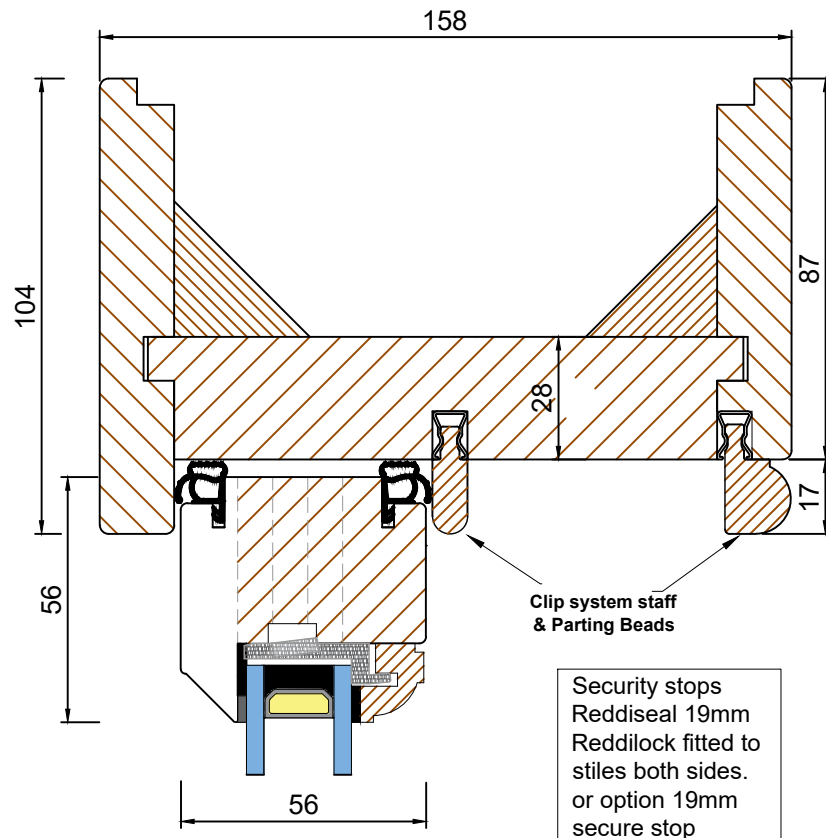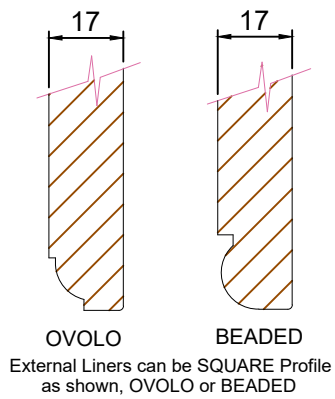

**OPTIONAL
HORNS**

**OPTIONAL
CILL EXTENSION
47mm, 62mm, 87mm**

