



ELEVATIONS (Scale 1:20)
Elevation 1 - Outside View

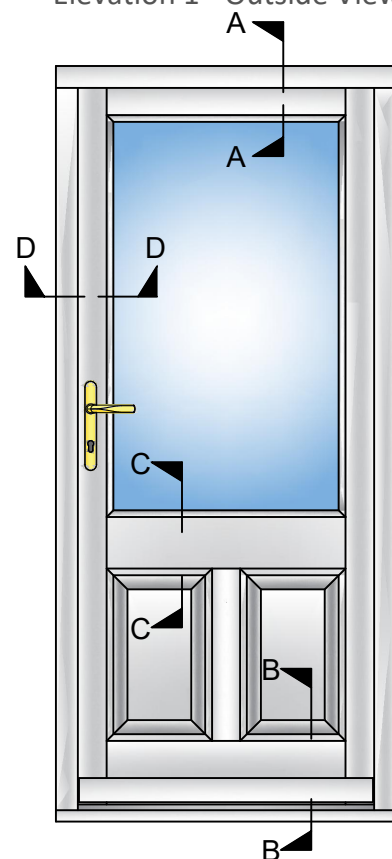


ELEVATIONS (Scale 1:20)
Elevation 2 - Inside View

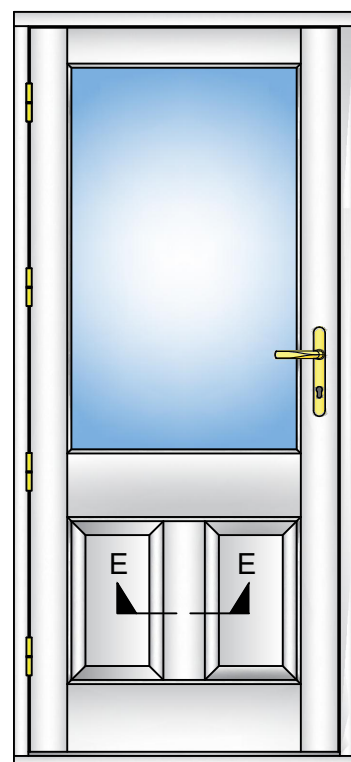


mobility cill option


SECTIONS (Scale 1:2)
Section A-A - Head and cill

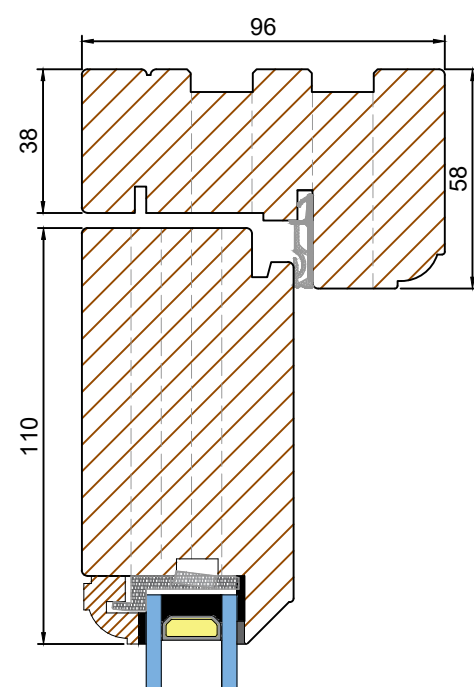



Section B-B - Head and cill

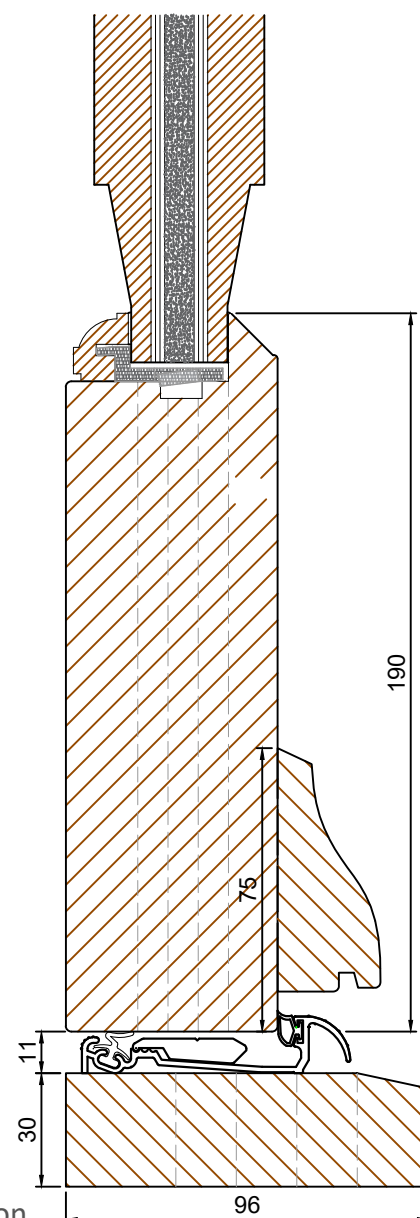




Section C-C - Mid Rail

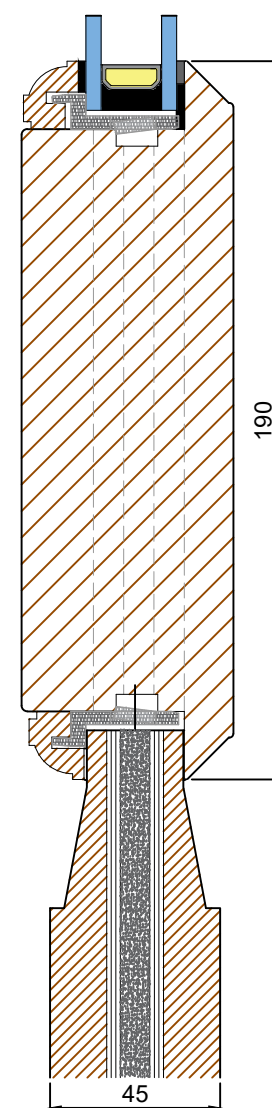

SECTIONS (Scale 1:2)
Section D-D - Jamb

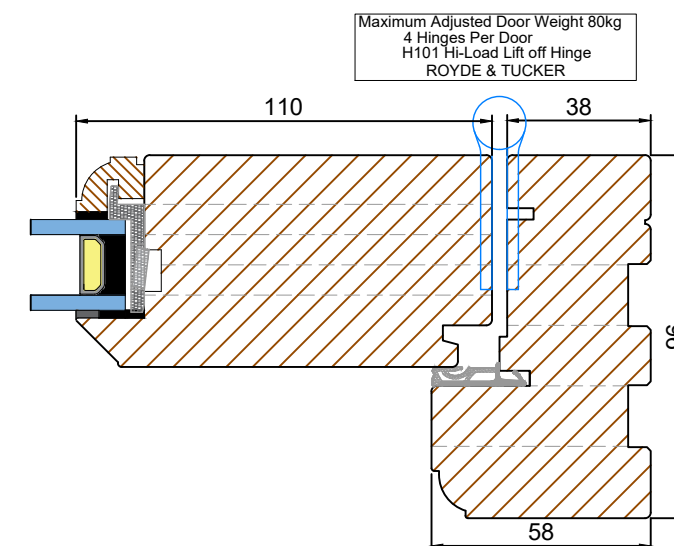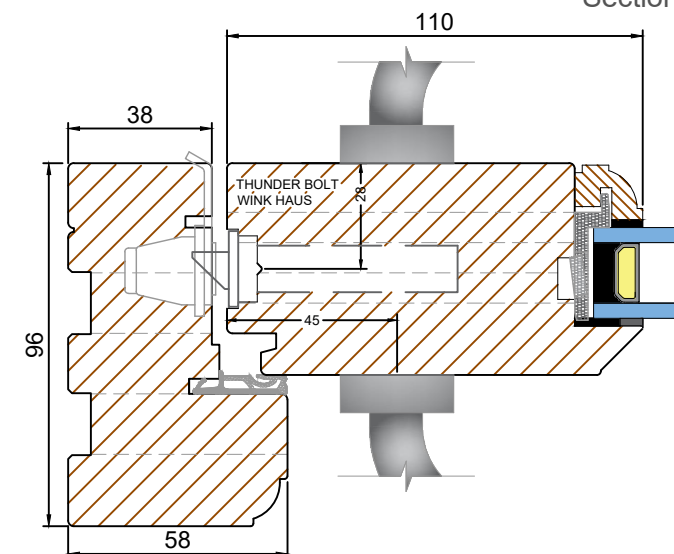

Section E-E - Muntin Rail Options

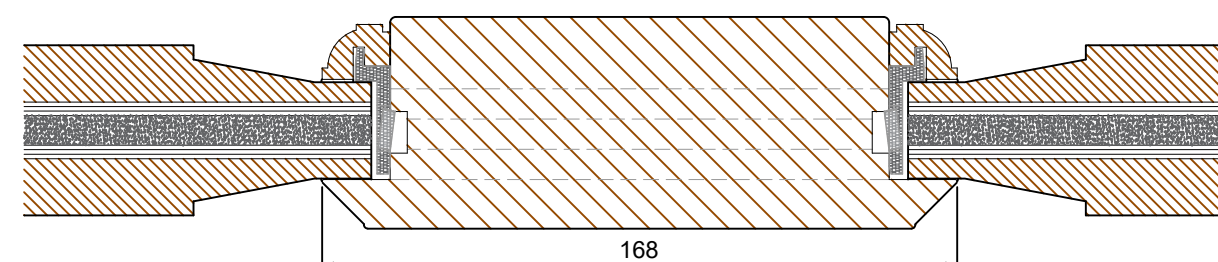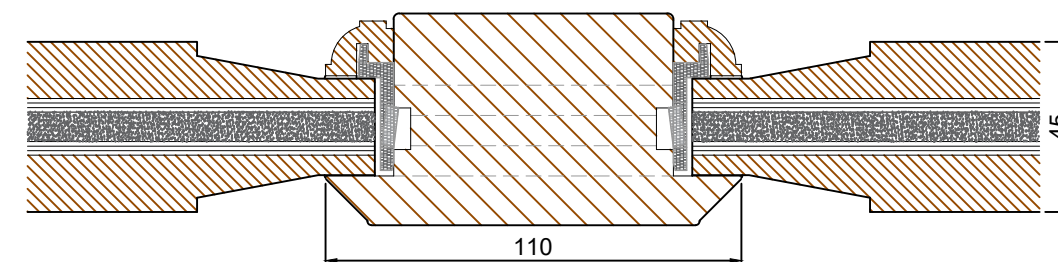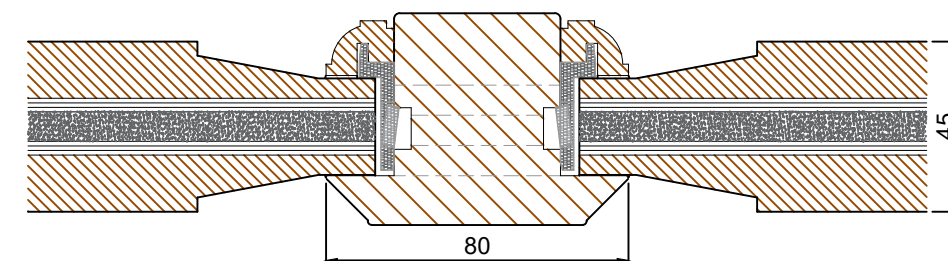

HARDWARE PANELS FOR PAS24 SECURITY .
TRICOYA PANELS FOR NON PAS24 SECURITY.

Tolerances: All tolerances are to NINE-ZERO Standard Tolerance definitions (Request technical document for more detail) unless stated on the drawing.
© NINE-ZERO. All rights reserved. No part of this drawing may be reproduced without the permission of NINE-ZERO.

ALL MEASUREMENTS ARE FINISHED DIMENSIONS IN MM. DO NOT SCALE DRAWING!


TOLERANCES UNLESS OTHERWISE SPECIFIED	
ALL DIMENSIONS IN MM	
ALL LINEAR DIMENSIONS ± 0.4	
ALL ANGLE DIMENSIONS $\pm 0.5^\circ$	
BREAK ALL SHARP EDGES 0.5	
THIRD ANGLE PROJECTION	

NZ NINE-ZERO UNIT 9 CHANCERY GATE BUSINESS CENTRE RED LION ROAD, SURBITON KT6 7RA Tel: 0208 397 8636 EMAIL: HELLO@NINE-ZERO.CO.UK WEB: https://www.nine-zero.co.uk	
TITLE	TRADITIONAL RANGE SINGLE DOOR SECTIONS
DRAWN BY:	OTD
DATE DRAWN:	28JUN21
DRAWING No:	NZ-07-01


DOORSETS 24mm GLAZING	
SCALE	N/A
REV:	B

Din A3


TRICKLE VENT WITH HEAD DRIP (Scale 1:2)

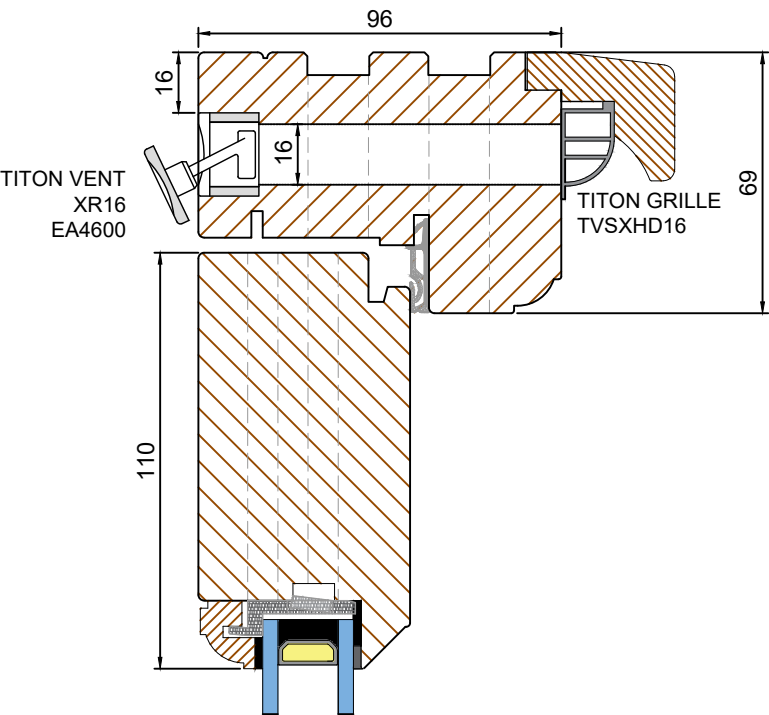


FRAME HEAD DRIP (Scale 1:2)

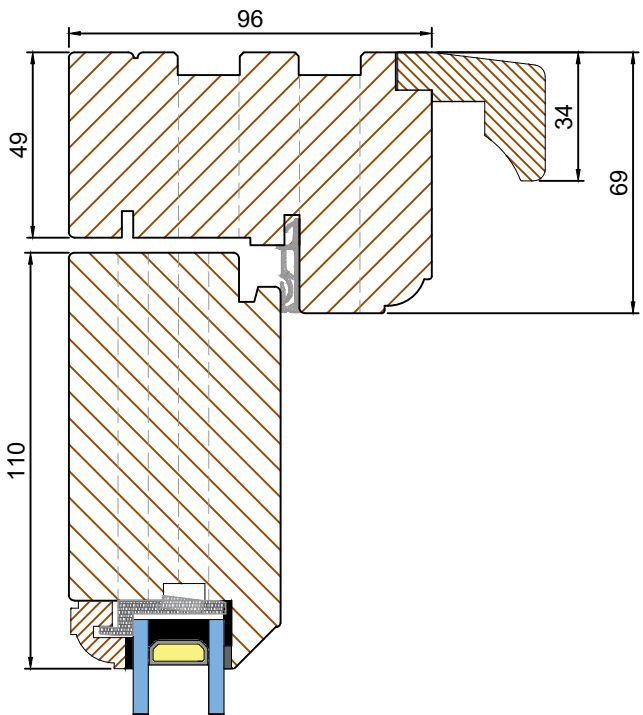


TRANSOM OPTION + DRIP (Scale 1:2)

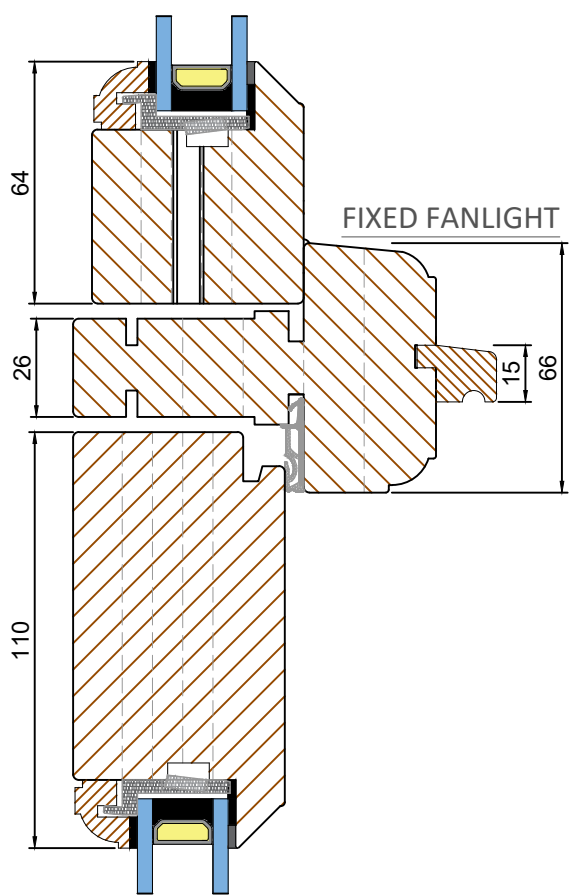


HEAD & CILL LINK WITH OVER DRIP (Scale 1:2)

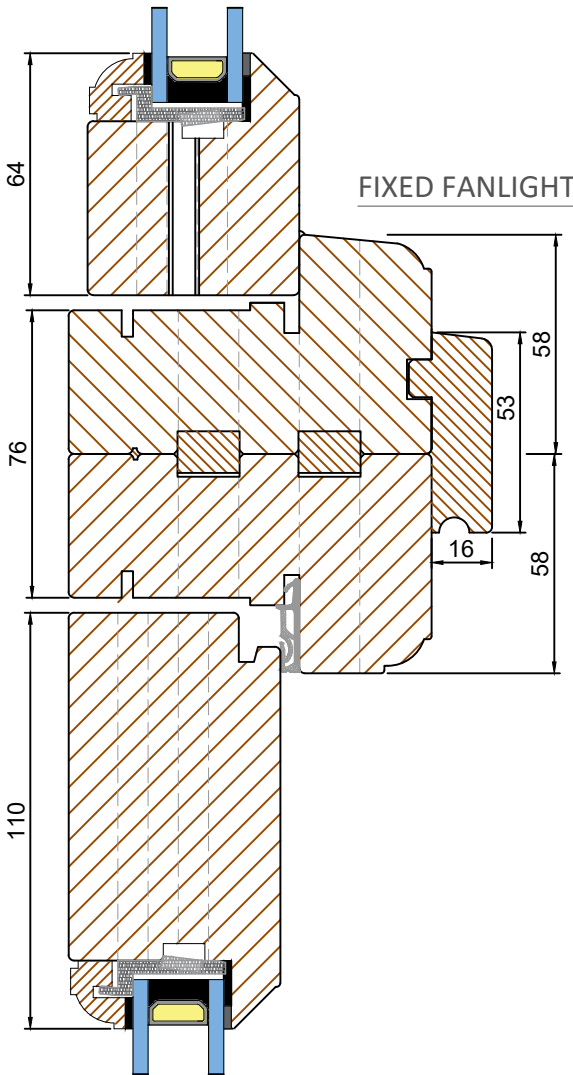

CILL EXTENSION OPTIONS (Scale 1:2)

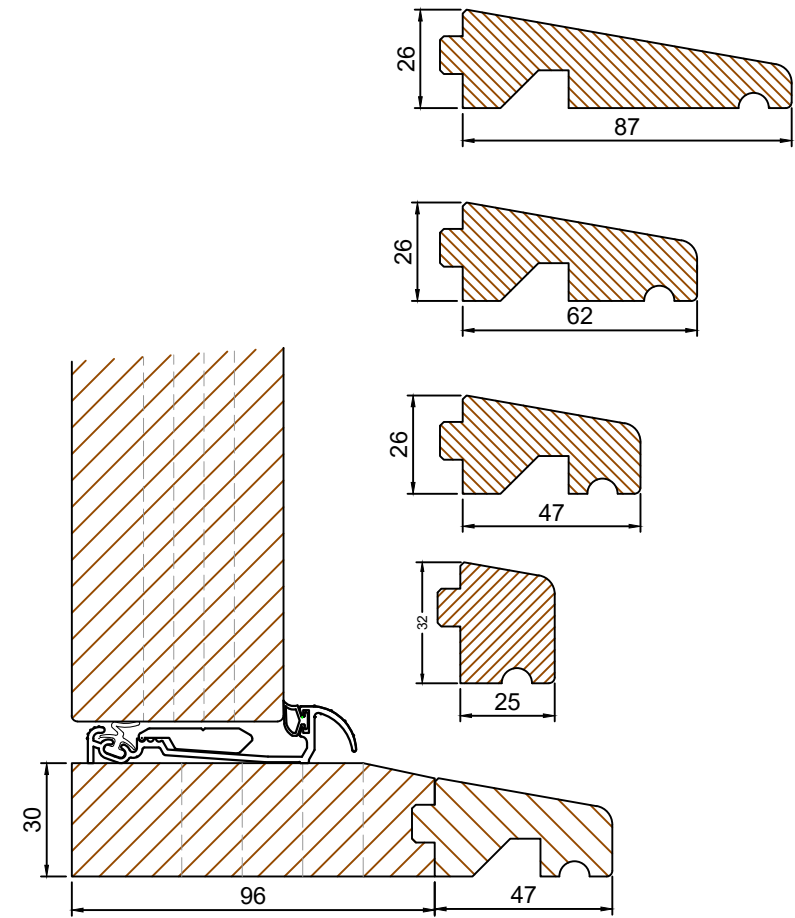


SLIM GLAZED FANLIGHT

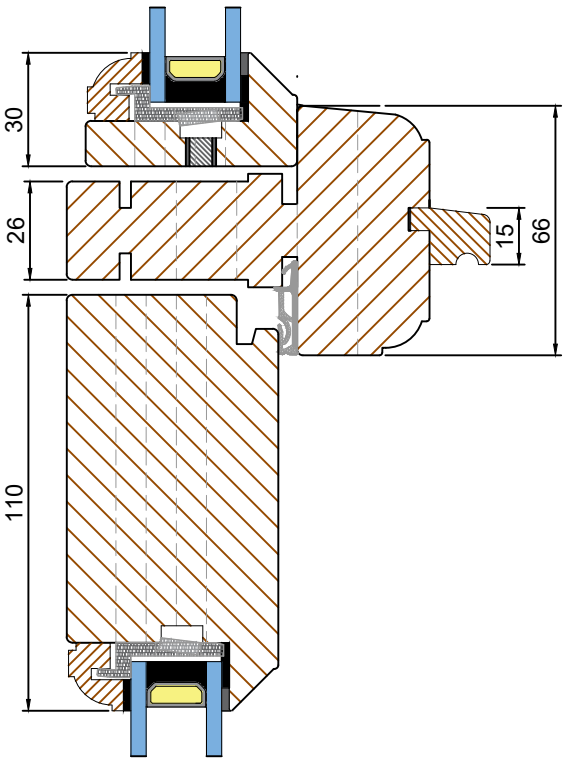


TOLERANCES <i>UNLESS OTHERWISE SPECIFIED</i>		NZ NINE-ZERO		UNIT 9 CHANCERY GATE BUSINESS CENTRE RED LION ROAD, SURBITON KT6 7RA Tel: 0208 397 8696 EMAIL: HELLO@NINE-ZERO.CO.UK WEB: https://www.nine-zero.co.uk		DOORSETS 24mm GLAZING	
ALL DIMENSIONS IN MM ALL LINEAR DIMENSIONS ±0.4 ALL ANGLE DIMENSIONS ±0.5° BREAK ALL SHARP EDGES 0.5		TITLE TRADITIONAL RANGE EXTENSIONS & DRIPS		DRAWN BY: OTD		DRAWING No: NZ-07-02	
THIRD ANGLE PROJECTION		DATE DRAWN: 01SEP21		SCALE N/A		REV: C	
						Din A3	




168mm Bottom Rail Option (Scale 1:2)
HEAD & CILL

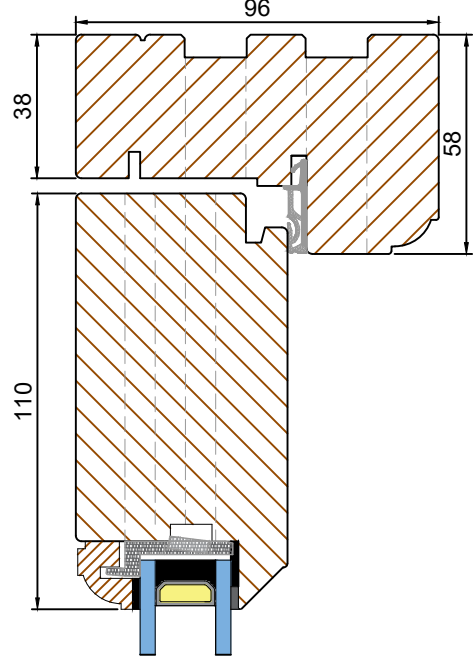

168mm Mid Rail Option (Scale 1:2)

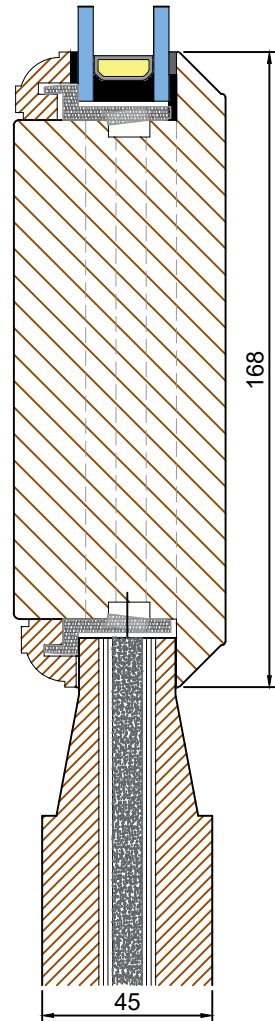

42mm CILL OPTION(Scale 1:2)

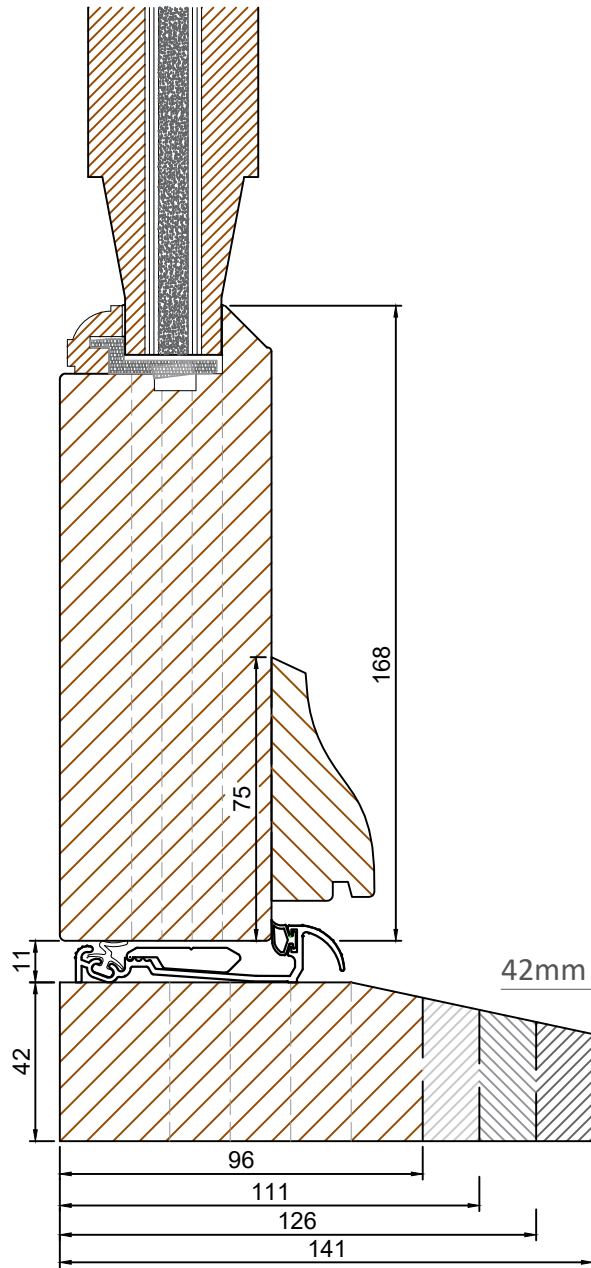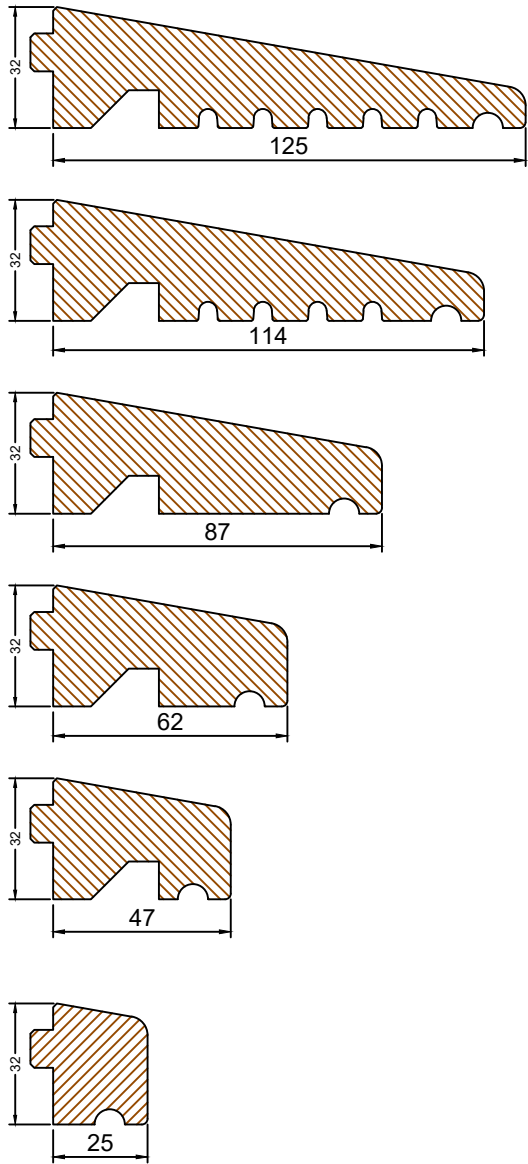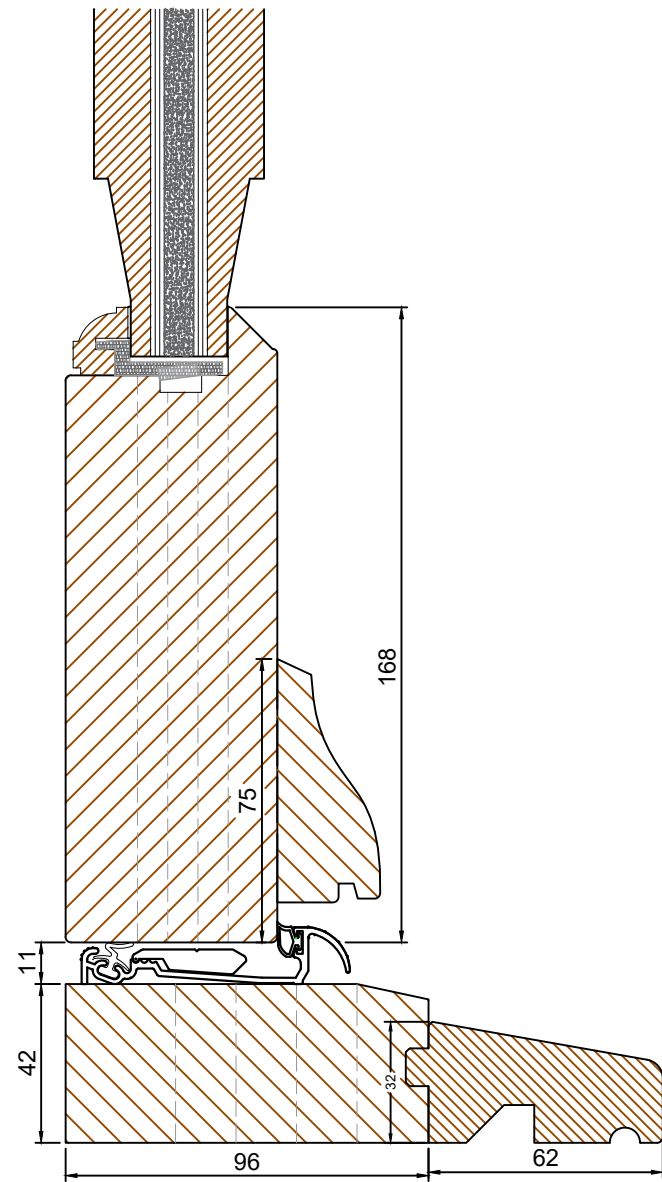


42mm Cill Option (Scale 1:2)


Tolerances: All tolerances are to NINE-ZERO Standard Tolerance definitions (Request technical document for more detail) unless stated on the drawing.
© NINE-ZERO. All rights reserved. No part of this drawing may be reproduced without the permission of NINE-ZERO.
ALL MEASUREMENTS ARE FINISHED DIMENSIONS IN MM. DO NOT SCALE DRAWING!

TOLERANCES UNLESS OTHERWISE SPECIFIED		NZ NINEZERO		UNIT 9 CHANCERY GATE BUSINESS CENTRE RED LION ROAD, SURBITON KT6 9RA Tel: 0208 397 8696 EMAIL: HELLO@NINE-ZERO.CO.UK WEB: https://www.nine-zero.co.uk		DOORSETS 24mm GLAZING	
ALL DIMENSIONS IN MM ALL LINEAR DIMENSIONS ±0.4 ALL ANGLE DIMENSIONS ±0.5° BREAK ALL SHARP EDGES 0.5		TITLE TRADITIONAL RANGE 168mm RAIL OPTIONS		DRAWN BY: OTD DATE DRAWN: 01SEP21		DRAWING No: NZ-07-03	
THIRD ANGLE PROJECTION		SCALE N/A		REV: C		Din A3	


FIXED SIDELIGHT OPTION B (Scale 1:2)
HEAD & CILL FULL GLAZED

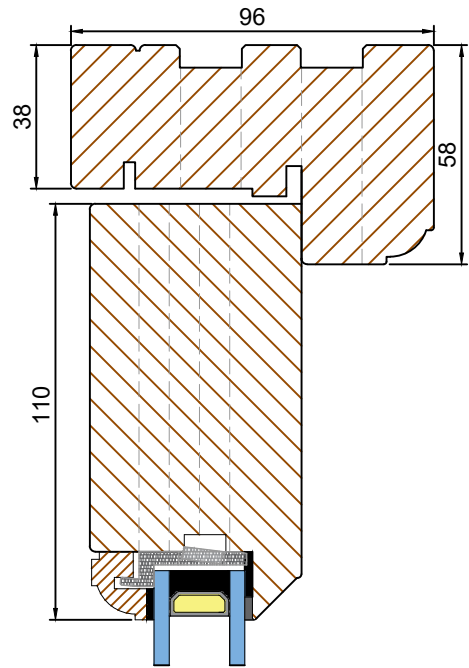





FIXED SIDELIGHT OPTION B (Scale 1:2)
HEAD & CILL SECTION C-C

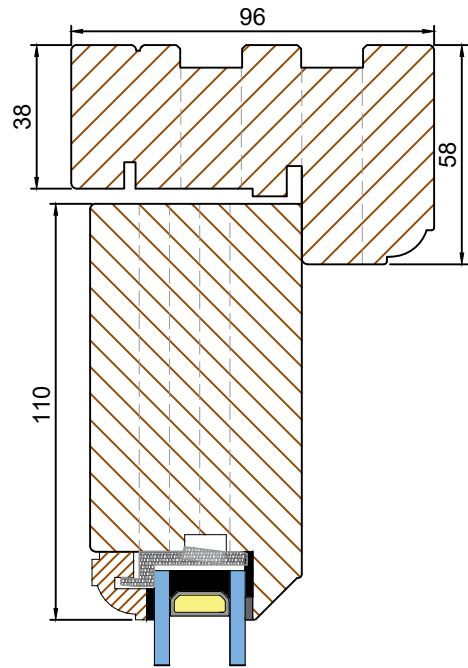

FIXED SIDELIGHT OPTION A (Scale 1:2)
MULLION SECTION D-D

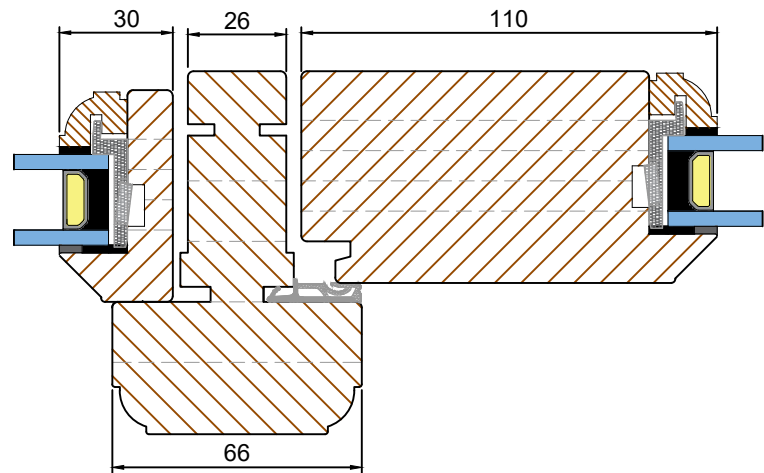


FIXED SIDELIGHT OPTION A (Scale 1:2)
BACK TO BACK JAMB

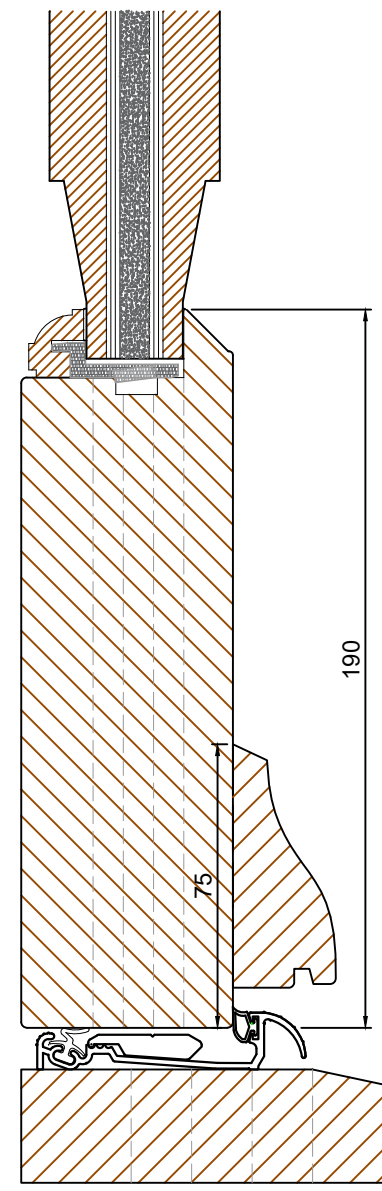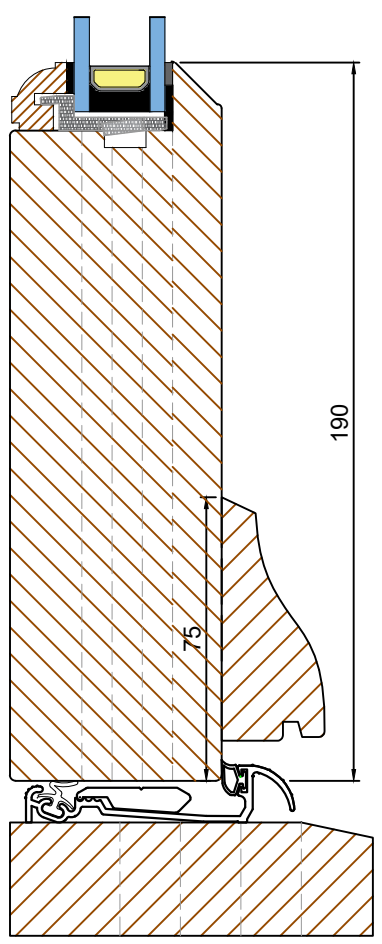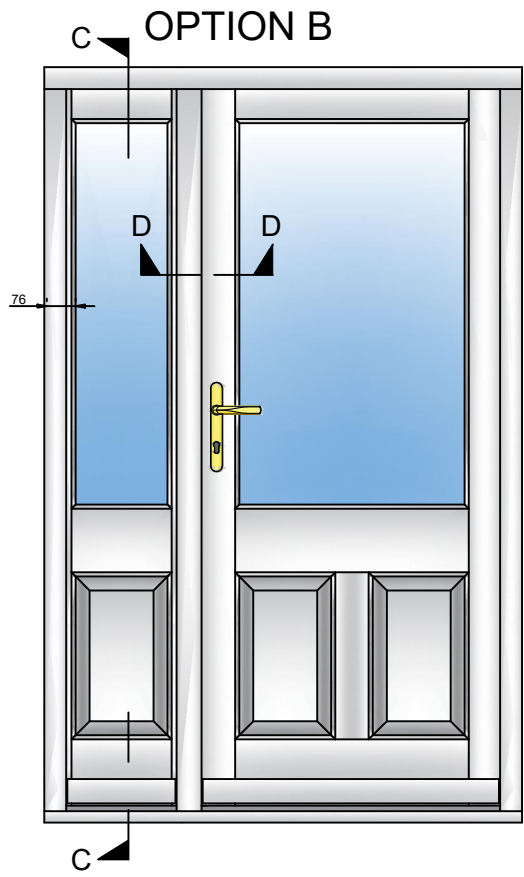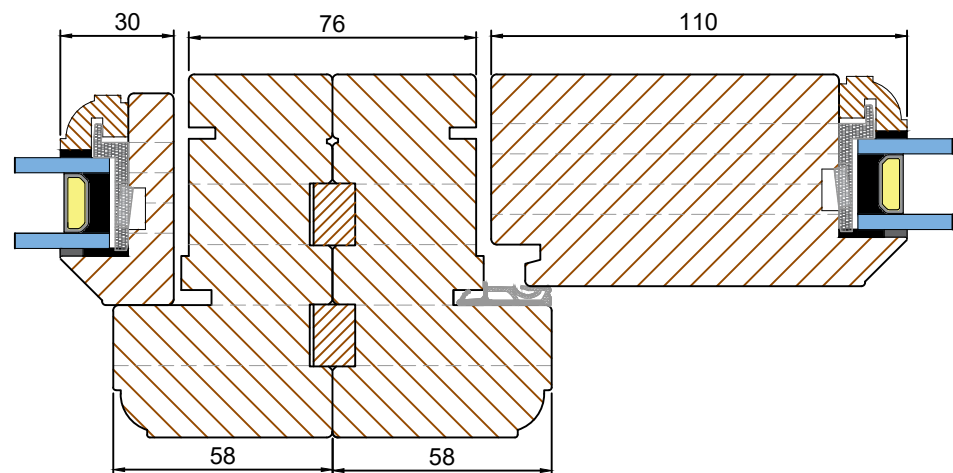


Tolerances: All tolerances are to NINE-ZERO Standard Tolerance definitions (Request technical document for more detail) unless stated on the drawing.
© NINE-ZERO. All rights reserved. No part of this drawing may be reproduced without the permission of NINE-ZERO.

TOLERANCES UNLESS OTHERWISE SPECIFIED		NZ NINE-ZERO		UNIT 9 CHANCERY GATE BUSINESS CENTRE RED LION ROAD, SURBITON KT6 7RA Tel: 0208 397 8696 EMAIL: HELLO@NINE-ZERO.CO.UK WEB: https://www.nine-zero.co.uk	
ALL DIMENSIONS IN MM ALL LINEAR DIMENSIONS ±0.4 ALL ANGLE DIMENSIONS ±0.5° BREAK ALL SHARP EDGES 0.5		TITLE TRADITIONAL RANGE SLIM GLAZED SIDELIGHT		DOORSETS 24mm GLAZING	
THIRD ANGLE PROJECTION		DRAWN BY: OTD		DRAWING No: NZ-07-04	
		DATE DRAWN: 01SEP21		REV: C	
				SCALE N/A	


FIXED SIDELIGHT OPTION B (Scale 1:2)
HEAD & CILL FULL GLAZED

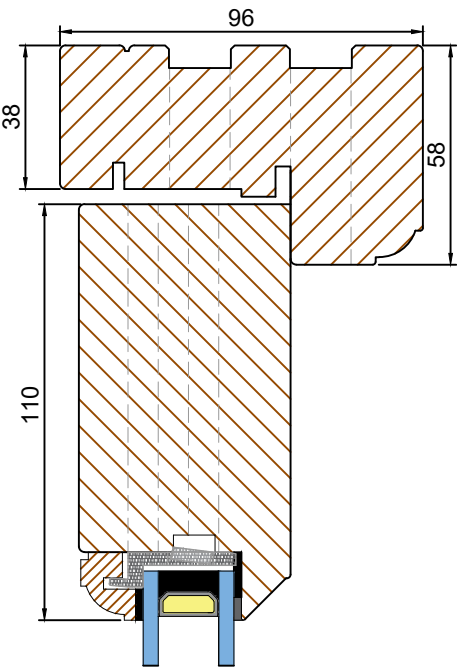


FIXED SIDELIGHT OPTION B (Scale 1:2)
HEAD & CILL SECTION E-E

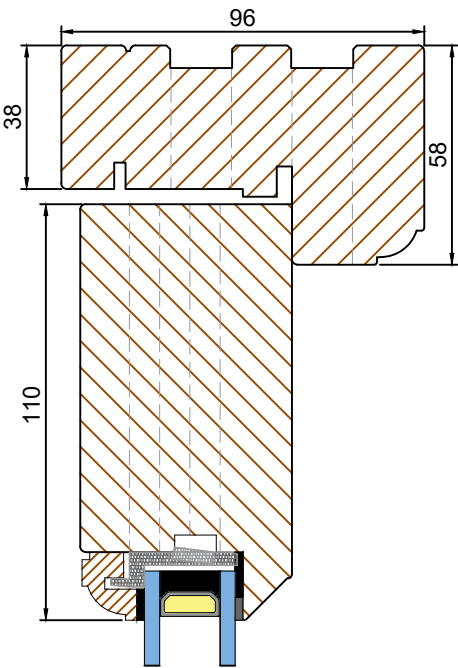




FIXED SIDELIGHT OPTION A (Scale 1:2)
MULLION SECTION F-F

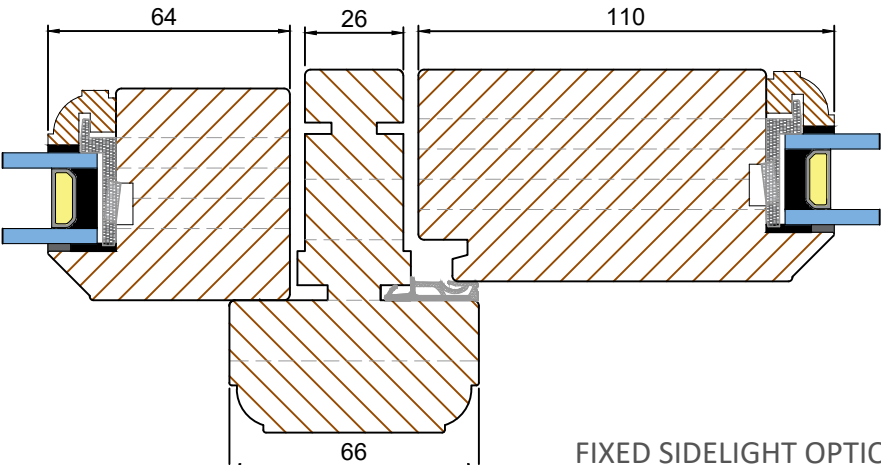

FIXED SIDELIGHT OPTION A (Scale 1:2)
BACK TO BACK JAMB

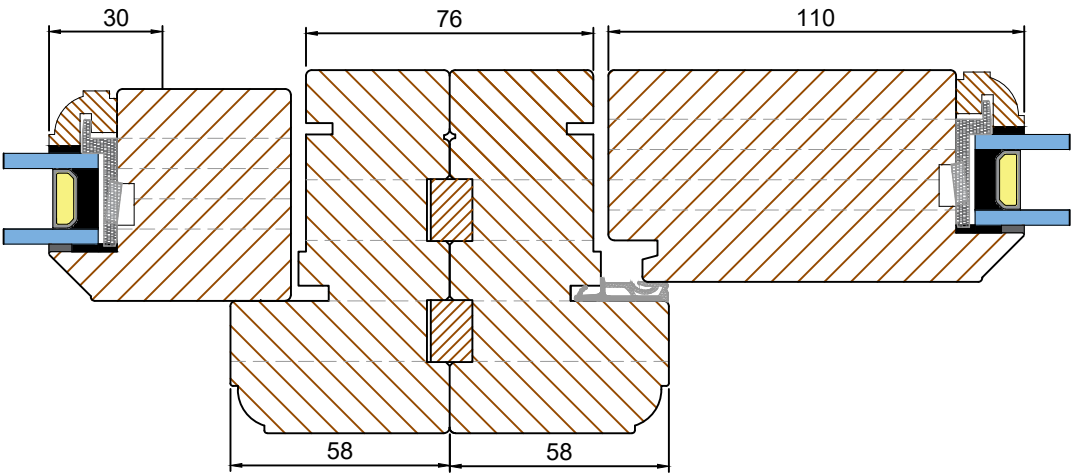


OPTION C

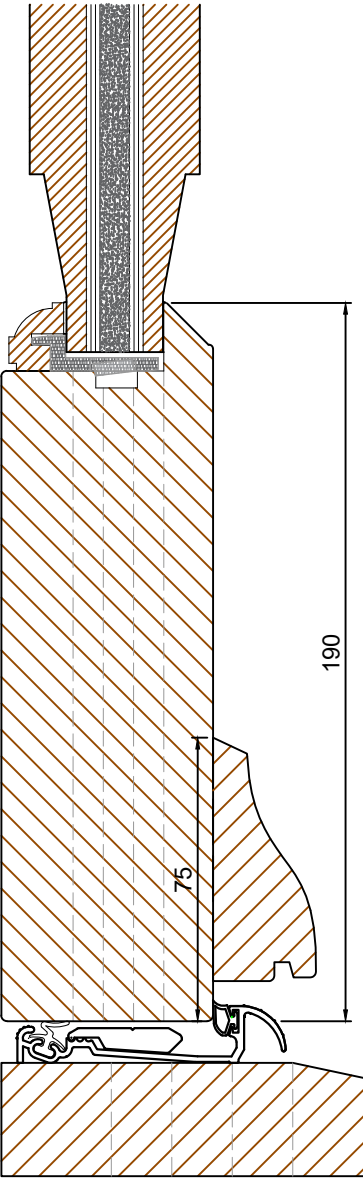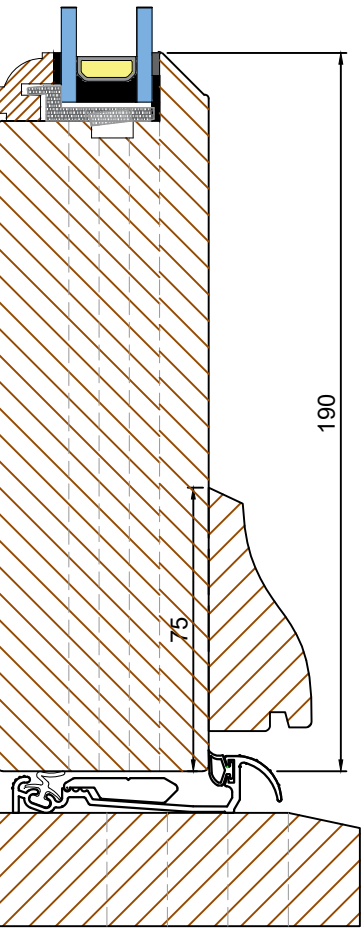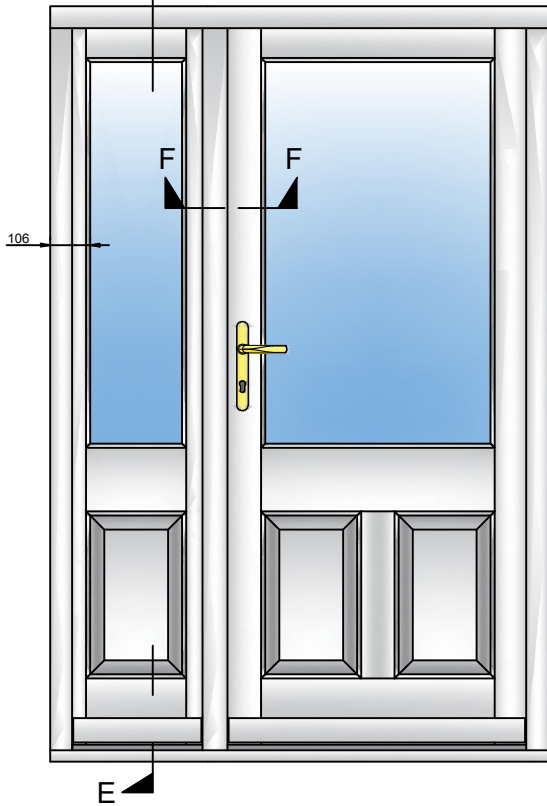

Tolerances: All tolerances are to NINE-ZERO Standard Tolerance definitions (Request technical document for more detail) unless stated on the drawing.
© NINE-ZERO. All rights reserved. No part of this drawing may be reproduced without the permission of NINE-ZERO.

ALL MEASUREMENTS ARE FINISHED DIMENSIONS IN MM. DO NOT SCALE DRAWING!

TOLERANCES
UNLESS OTHERWISE SPECIFIED
ALL DIMENSIONS IN MM
ALL LINEAR DIMENSIONS ± 0.4
ALL ANGLE DIMENSIONS $\pm 0.5^\circ$
BREAK ALL SHARP EDGES 0.5
THIRD ANGLE PROJECTION

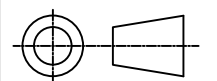

NZ
NINE-ZERO
UNIT 9
CLANCY GATE BUSINESS CENTRE
RED LION ROAD, SURBITON
KT6 7BA
Tel: 0208 397 8696
EMAIL: HELLO@NINE-ZERO.CO.UK
WEB: https://www.nine-zero.co.uk

TRADITIONAL RANGE
FIXED GLAZED SIDELIGHT

DRAWN BY: OTD
DATE DRAWN: 28JUN21

DRAWING No:
NZ-07-05


DOORSETS
24mm GLAZING

SCALE
N/A


REV:
B

Din A3


PANEL WITH EXTERNAL BOLECTION
MOULD (Scale 1:2)

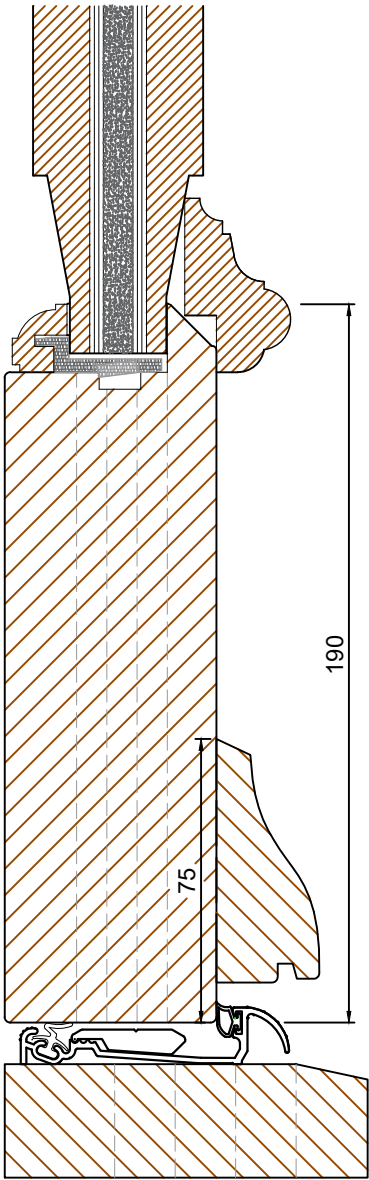

LAMBS TONGUE BEAD OPTION (Scale 1:2)

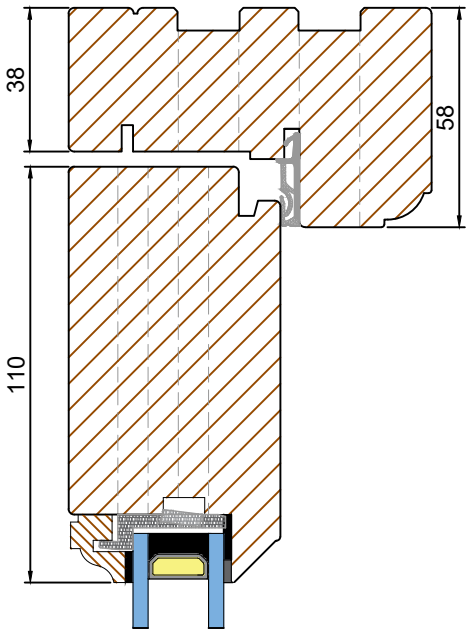


22 LAMBS TONGUE

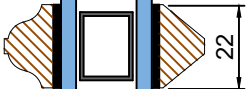


PUTTY BAR


18 LAMBS TONGUE

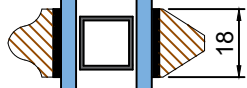

OVOLO BEAD OPTION (Scale 1:2)

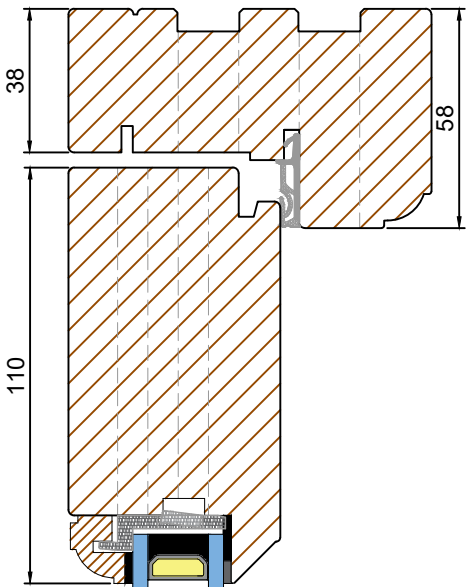


22 OVOLO BAR

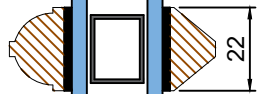

PUTTY BAR

18 OVOLO BAR

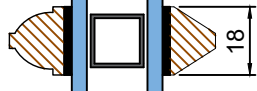


Tolerances: All tolerances are to NINE-ZERO Standard Tolerance definitions (Request technical document for more detail) unless stated on the drawing.
© NINE-ZERO. All rights reserved. No part of this drawing may be reproduced without the permission of NINE-ZERO.

ALL MEASUREMENTS ARE FINISHED DIMENSIONS IN MM. DO NOT SCALE DRAWING!



TOLERANCES <i>UNLESS OTHERWISE SPECIFIED</i>		NZ NINE ZERO		DOORSETS 24mm GLAZING	
ALL DIMENSIONS IN MM ALL LINEAR DIMENSIONS ± 0.4 ALL ANGLE DIMENSIONS $\pm 0.5^\circ$ BREAK ALL SHARP EDGES 0.5		UNIT 9 CHANCERY GATE BUSINESS CENTRE RED LION ROAD, SURBITON KT6 7RA Tel: 0208 397 8636 EMAIL: HELLO@NINE-ZERO.CO.UK WEB: https://www.nine-zero.co.uk		TITLE TRADITIONAL RANGE BEADS-BARS AND MOULDINGS	
THIRD ANGLE PROJECTION		DRAWN BY: OTD		DRAWING No: NZ-07-06	
DATE DRAWN: 28JUN21		SCALE N/A		REV: B	

Din A3


SINGLE HANDLE FRENCH DOORSET (Scale 1:2)
JAMBS & MEETING RAILS SECTION G-G

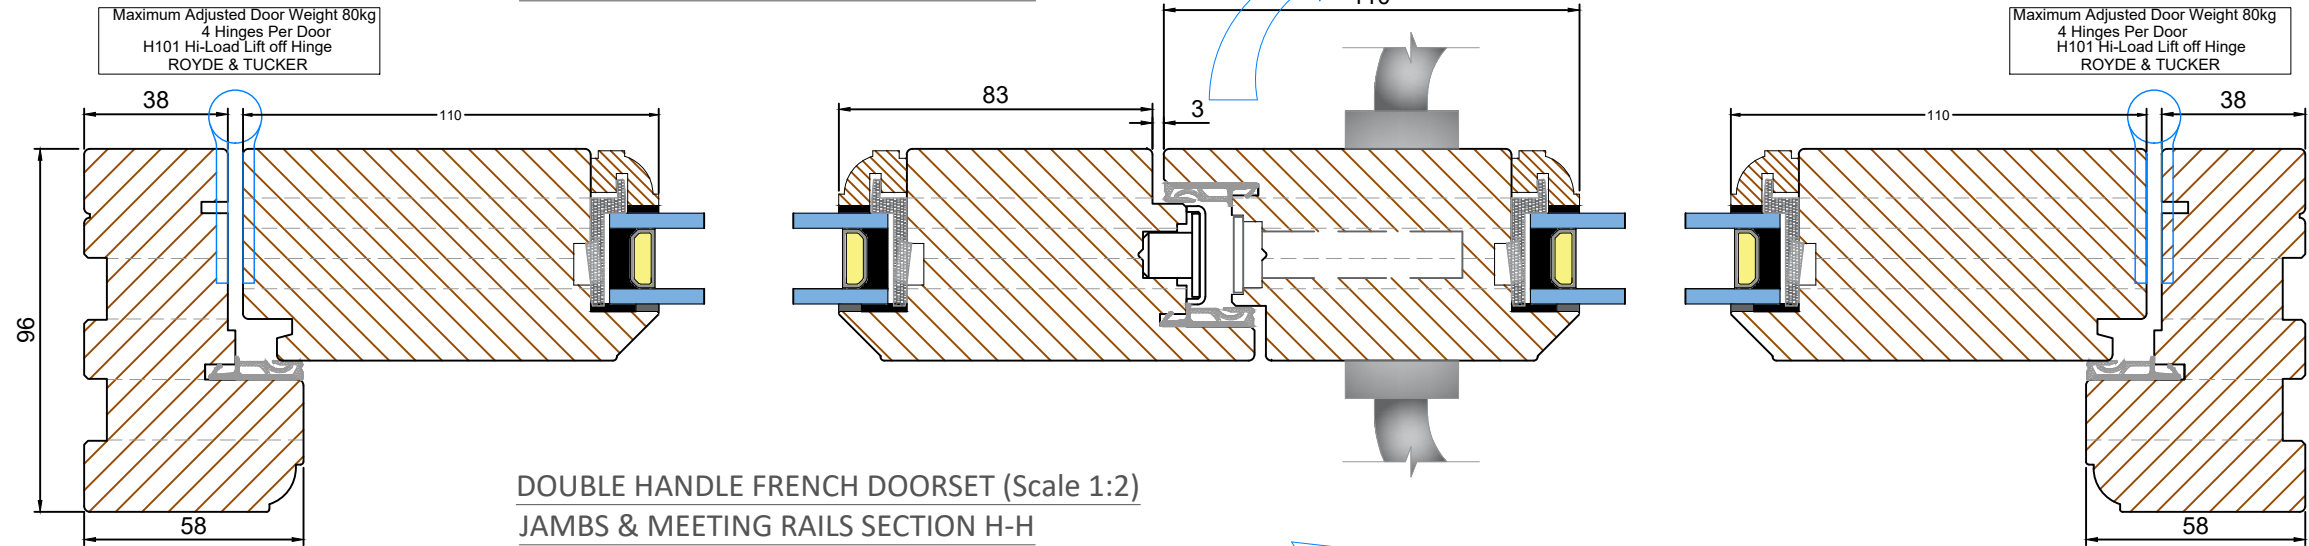

DOUBLE HANDLE FRENCH DOORSET (Scale 1:2)
JAMBS & MEETING RAILS SECTION H-H

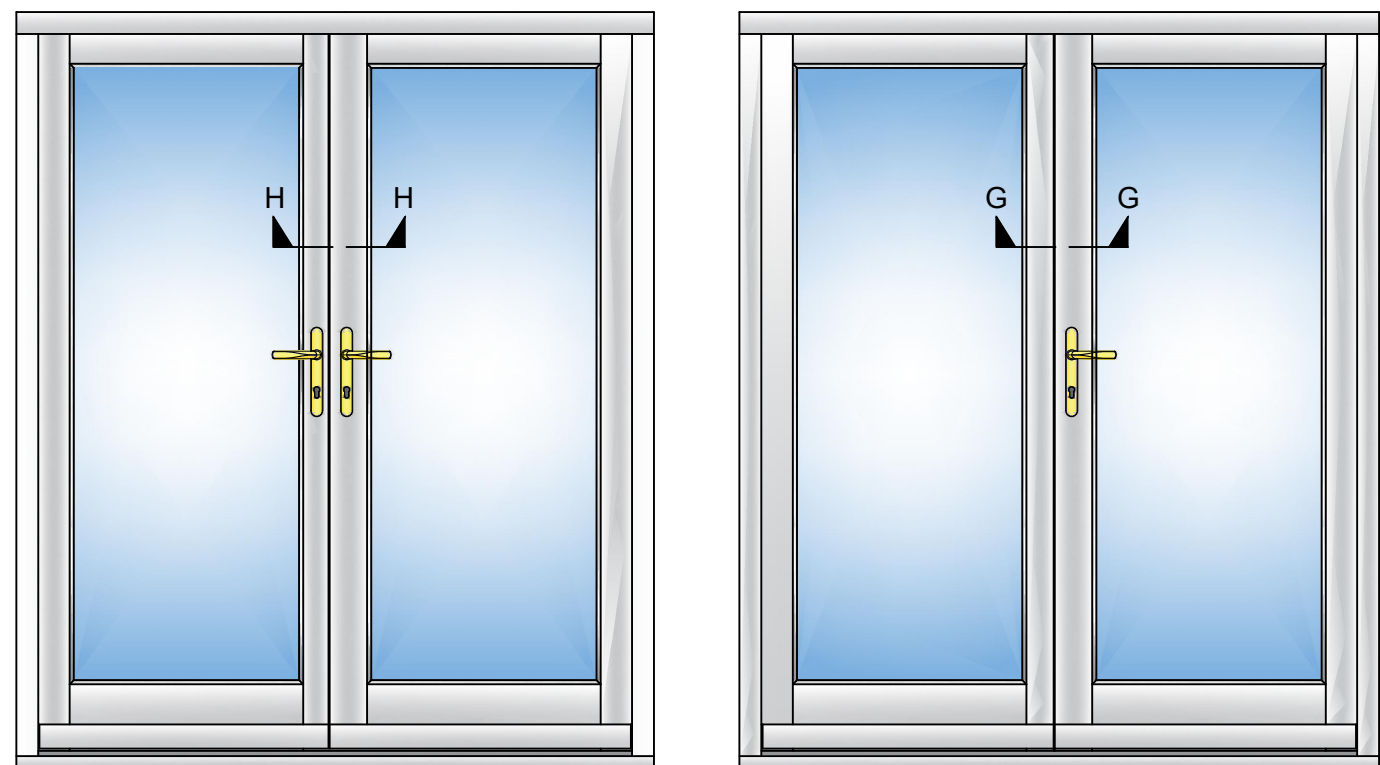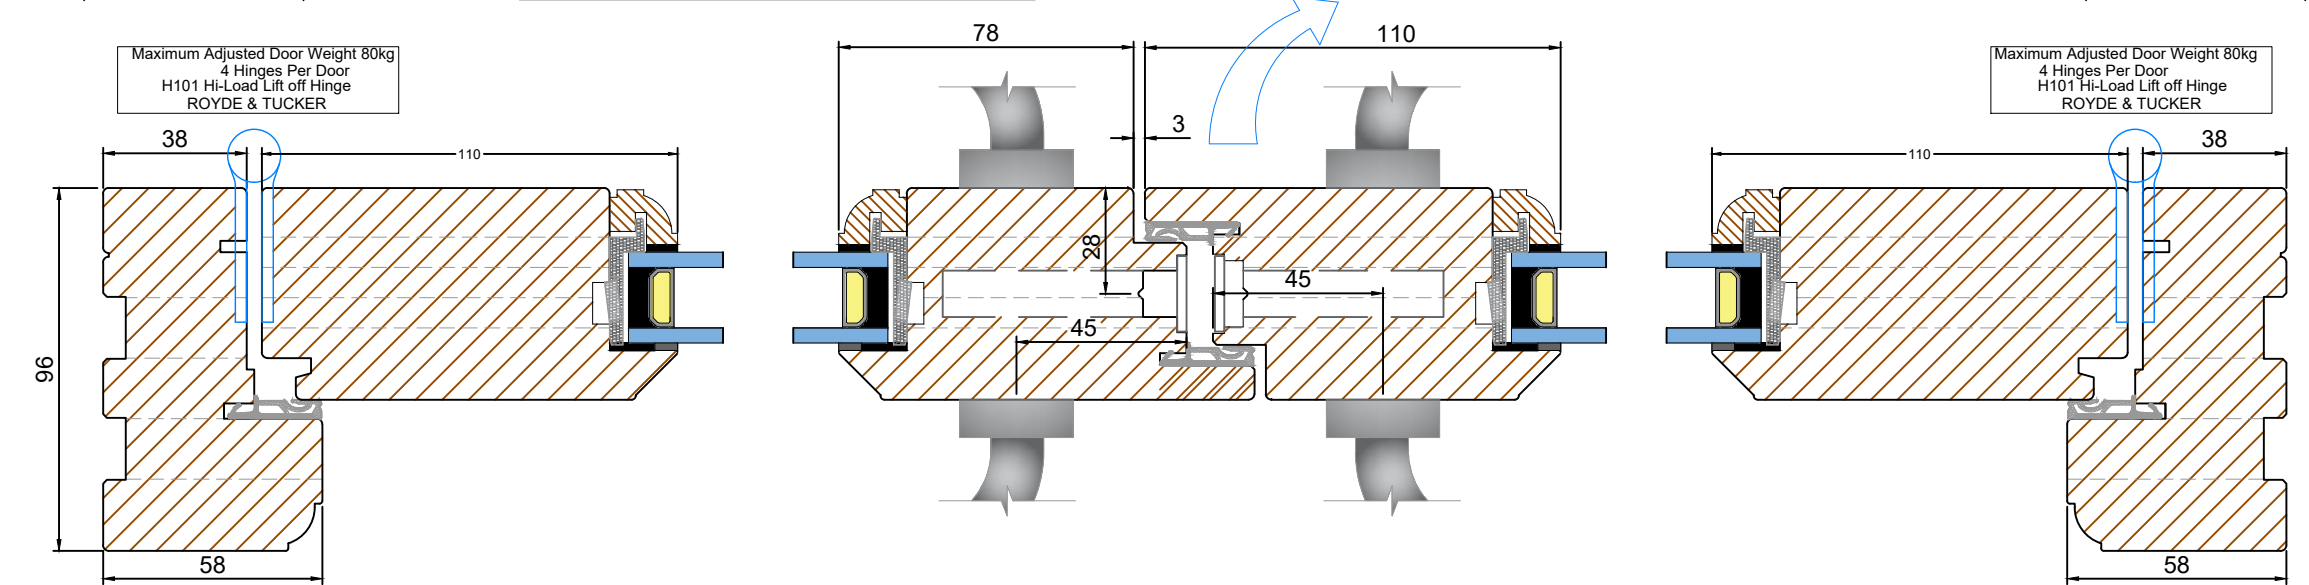


DOOR DRIP POSITION 15° ANGLE (Scale 1:2)

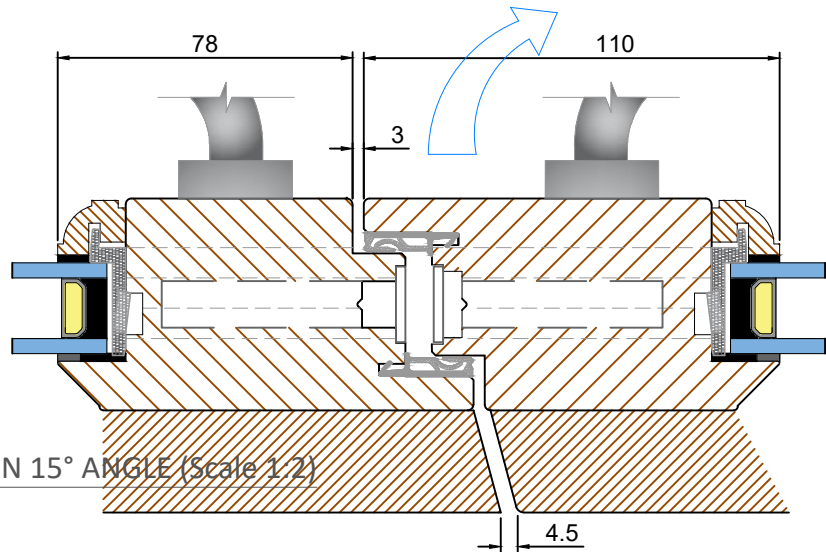


Tolerances: All tolerances are to NINE-ZERO Standard Tolerance definitions (Request technical document for more detail) unless stated on the drawing.
© NINE-ZERO. All rights reserved. No part of this drawing may be reproduced without the permission of NINE-ZERO.

TOLERANCES UNLESS OTHERWISE SPECIFIED		NZ NINE ZERO		DOORSETS 24mm GLAZING	
ALL DIMENSIONS IN MM ALL LINEAR DIMENSIONS ±0.4 ALL ANGLE DIMENSIONS ±0.5° BREAK ALL SHARP EDGES 0.5		UNIT 9 GLANCERY GATE BUSINESS CENTRE RED LION ROAD, SURBITON KT6 7BA Tel: 0208 997 8696 EMAIL: HELLO@NINE-ZERO.CO.UK WEB: https://www.nine-zero.co.uk		TRADITIONAL RANGE OPEN IN FRENCH DOORS	
THIRD ANGLE PROJECTION		DRAWN BY: OTD DATE DRAWN: JUN21		DRAWING No: NZ-07-07	
				SCALE N/A	
				REV: B	



STABLE DOORSET (Scale 1:2)
HEAD & CILL

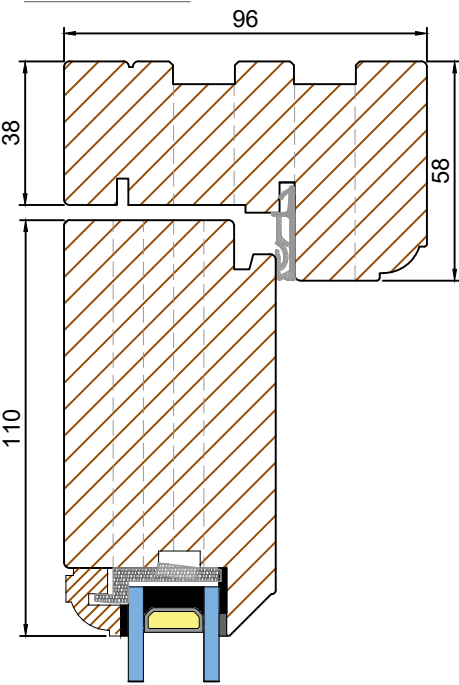

STABLE DOORSET (Scale 1:2)
JAMBS & MEETING RAILS SECTION J - J

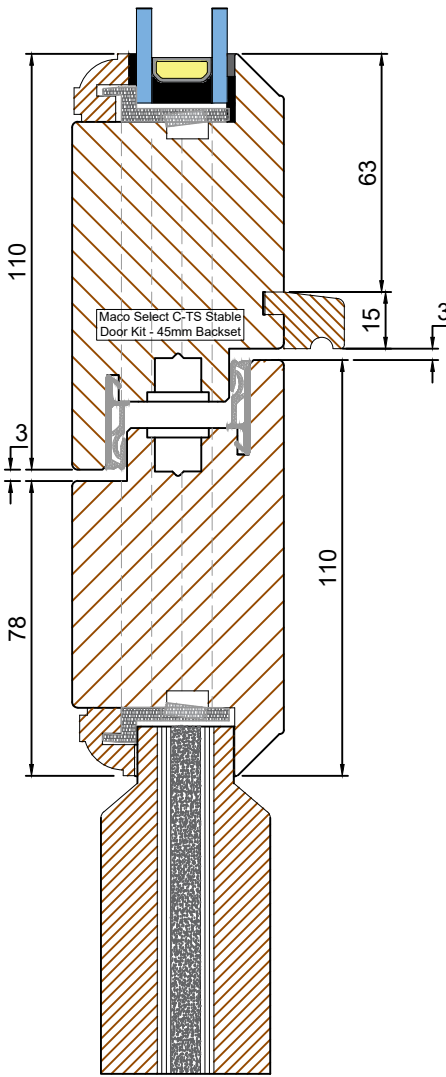



STABLE DOORSET (Scale 1:2)
JAMBS SECTION K-K

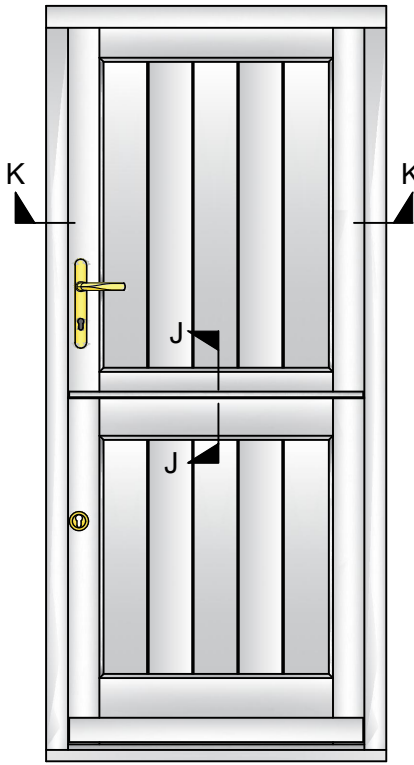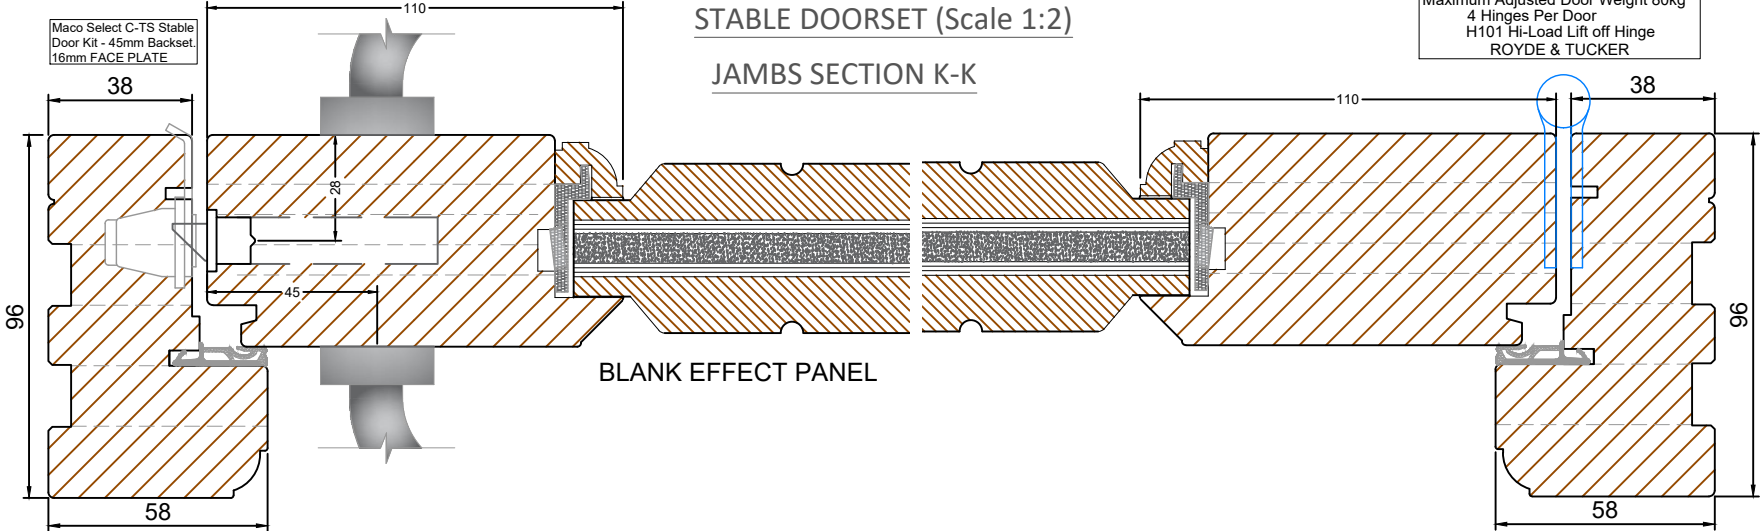



Tolerances: All tolerances are to NINE-ZERO Standard Tolerance definitions (Request technical document for more detail) unless stated on the drawing.
© NINE-ZERO. All rights reserved. No part of this drawing may be reproduced without the permission of NINE-ZERO.


ALL MEASUREMENTS ARE FINISHED DIMENSIONS IN MM. DO NOT SCALE DRAWING!



TOLERANCES UNLESS OTHERWISE SPECIFIED		NZ NINE-ZERO		UNIT 9 CHANCERY GATE BUSINESS CENTRE RED LION ROAD, SURBITON KT6 7RA Tel: 0208 397 8696 EMAIL: HELLO@NINE-ZERO.CO.UK WEB: https://www.nine-zero.co.uk		DOORSETS 24mm GLAZING		SCALE N/A
ALL DIMENSIONS IN MM ALL LINEAR DIMENSIONS ±0.4 ALL ANGLE DIMENSIONS ±0.5° BREAK ALL SHARP EDGES 0.5		TITLE TRADITIONAL RANGE OPEN IN STABLE DOORS		DRAWN BY: OTD		DRAWING No: NZ-07-08		REV: B
THIRD ANGLE PROJECTION		DATE DRAWN: 28JUN21						Din A3

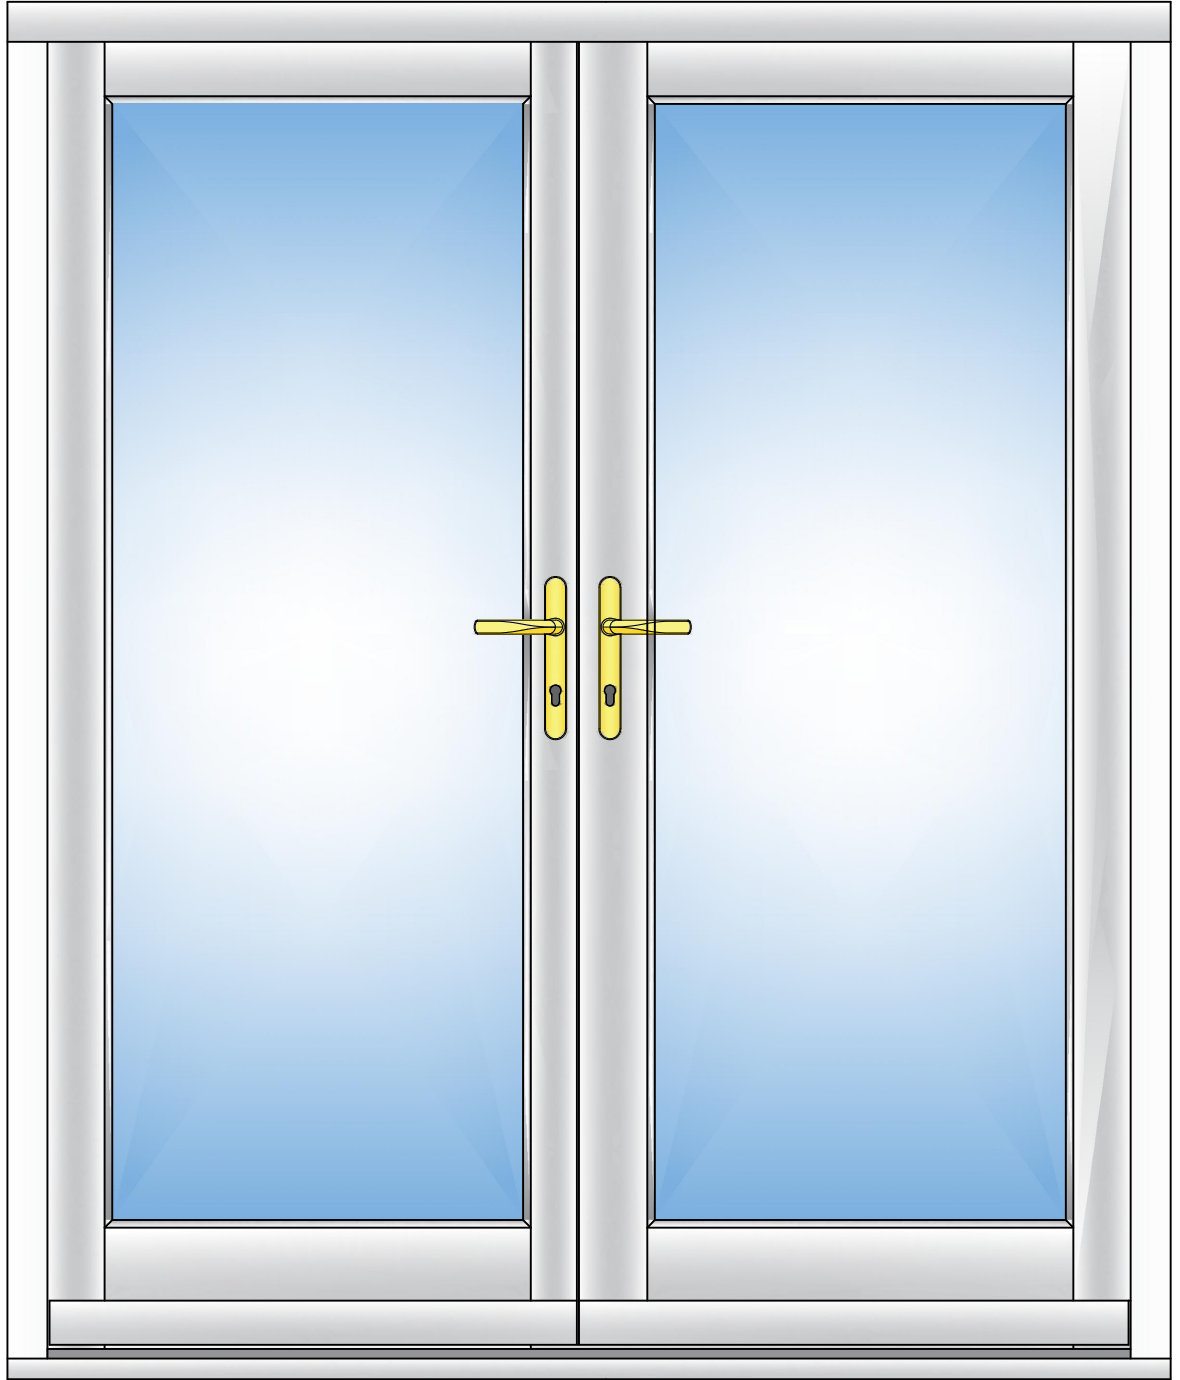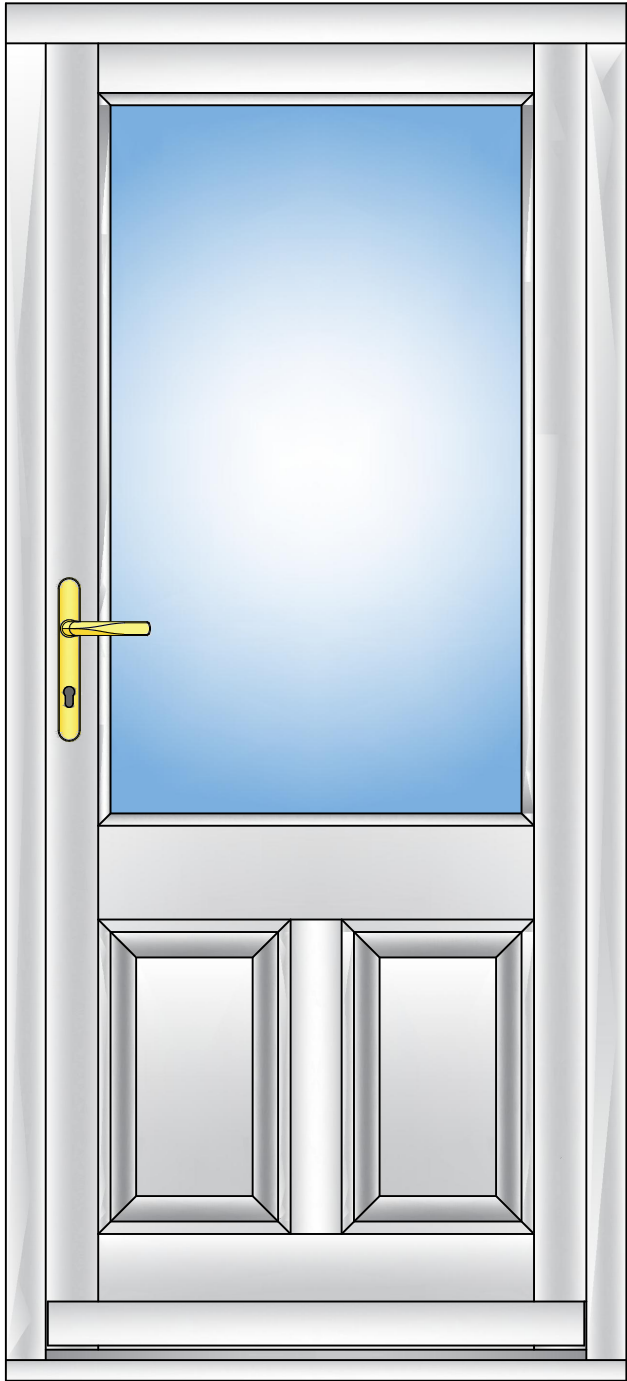


Maximum Adjusted Door Weight 80kg
4 Hinges Per Door
H101 Hi-Load Lift off Hinge
ROYDE & TUCKER

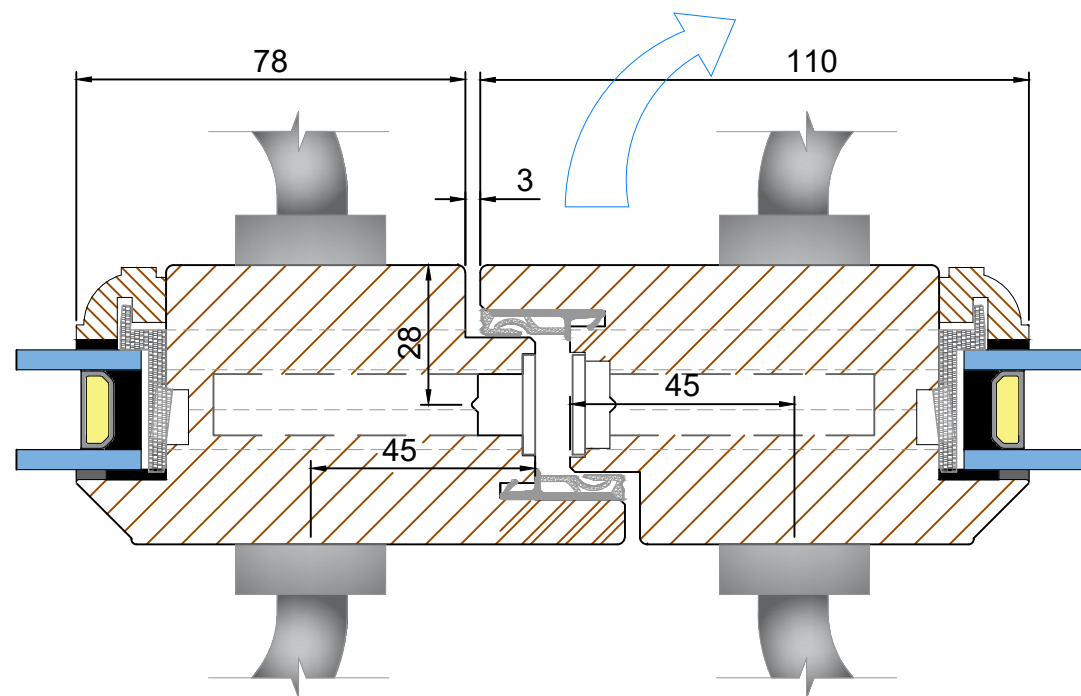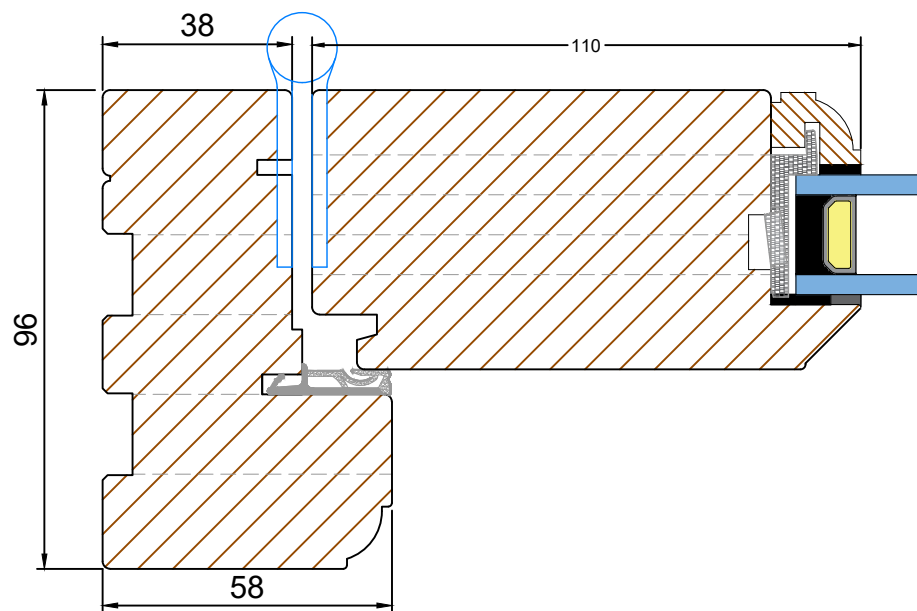

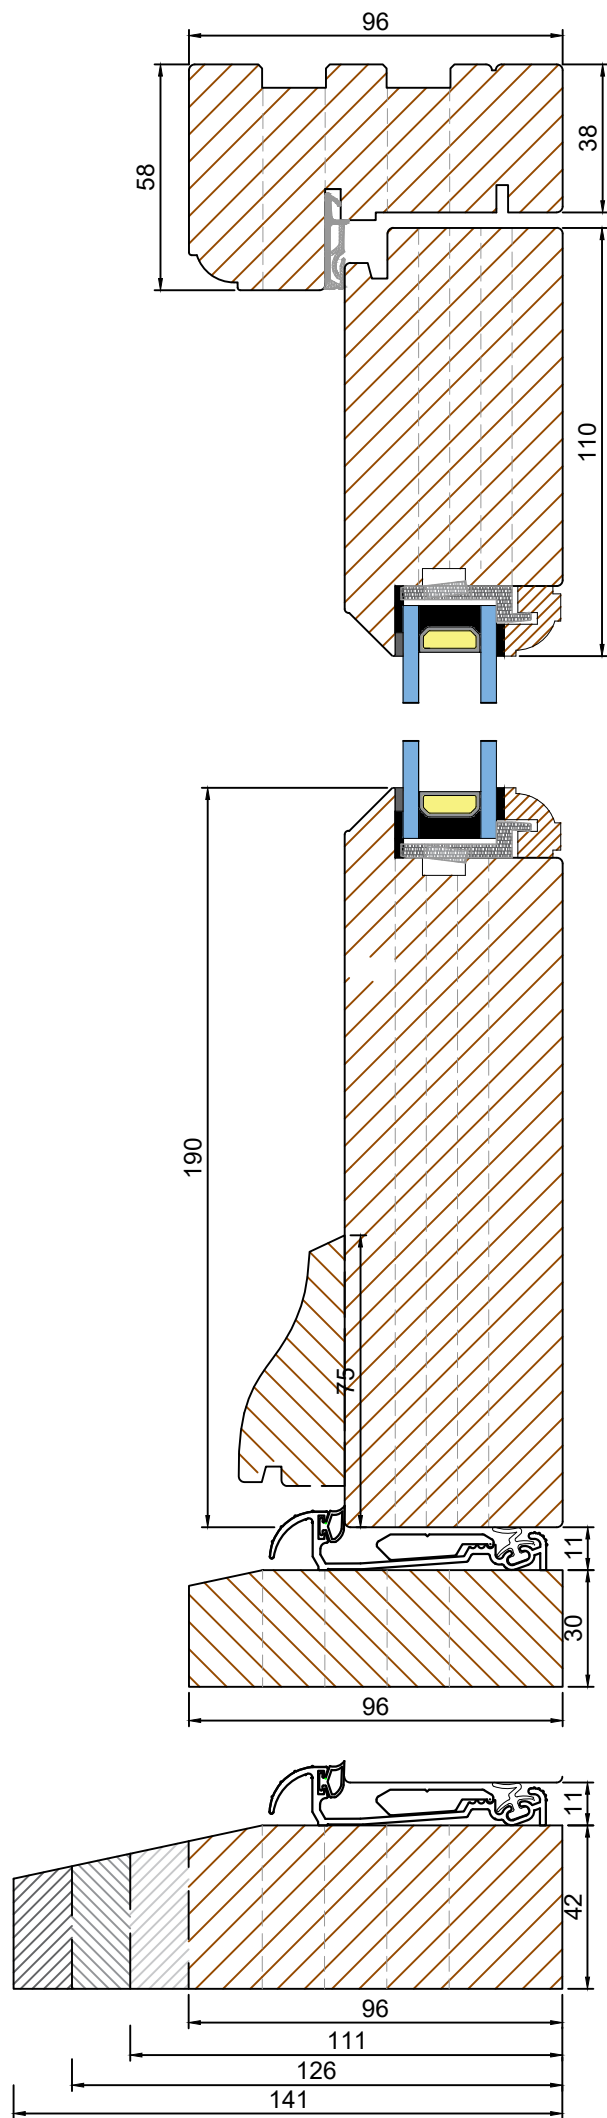


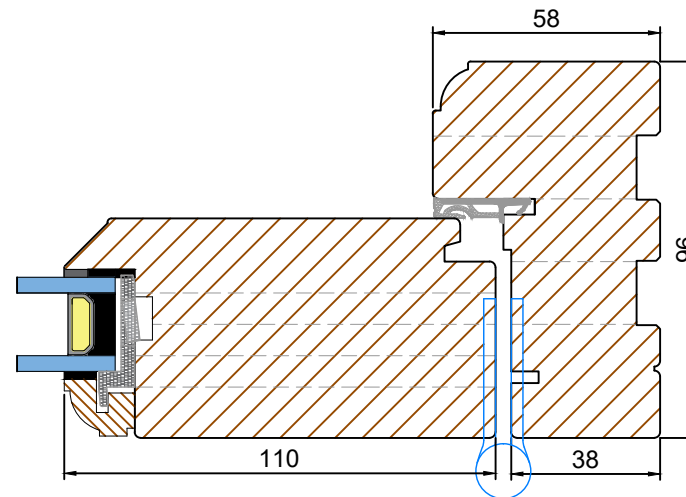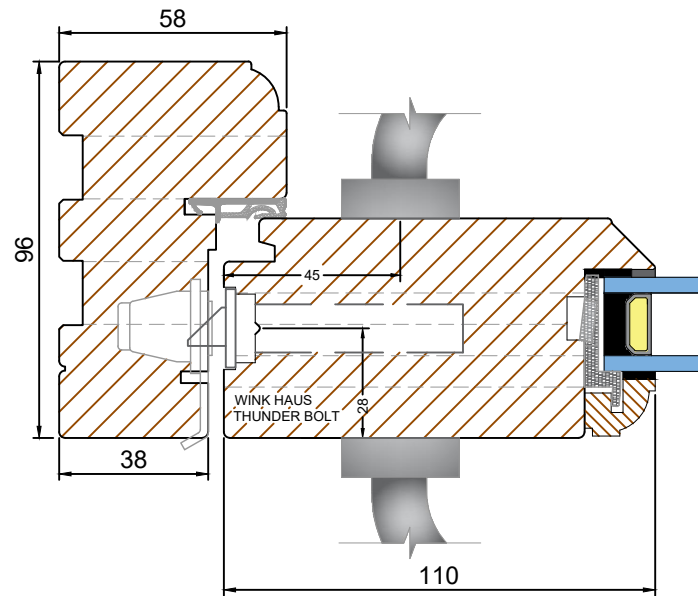

ROYDE & TUCKER
H101 Hi-Load Lift off Hinge
4 Hinges Per Door
Maximum Adjusted Door Weight 80kg

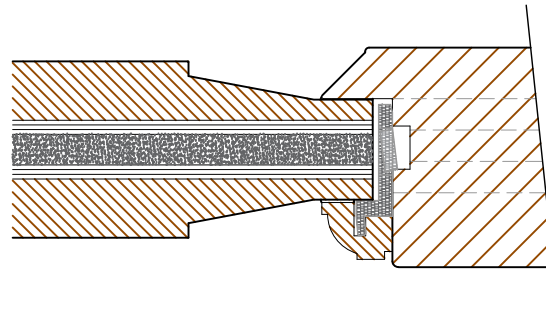

RAISED AND FIELDED
INSULATED PANEL
FOR IMPROVED THERMAL
PERFORMANCE.

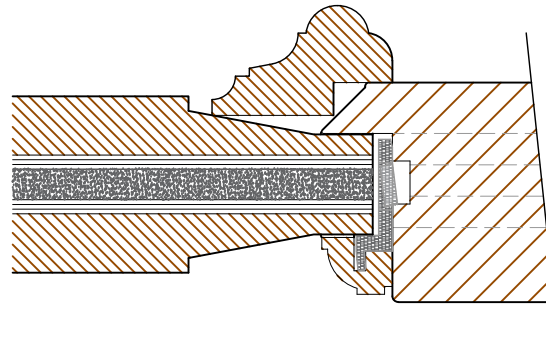

RAISED AND FIELDED
INSULATED PANEL WITH
BOLECTION MOULDINGS
FOR IMPROVED THERMAL
PERFORMANCE.