




ELEVATIONS (Scale 1:20)
Elevation 1 - Outside View

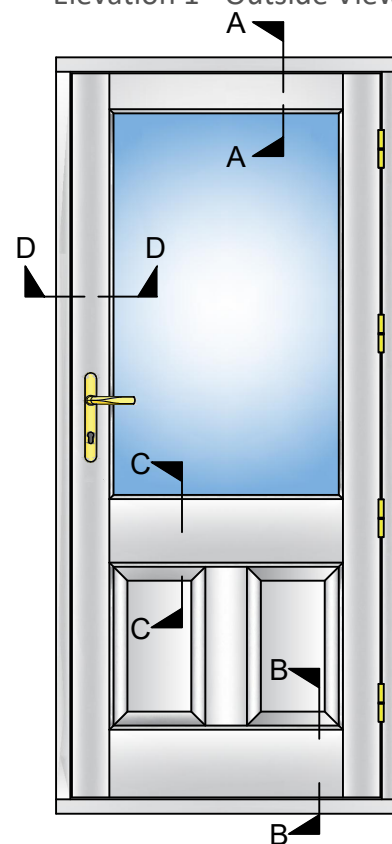


ELEVATIONS (Scale 1:20)
Elevation 2 - Inside View

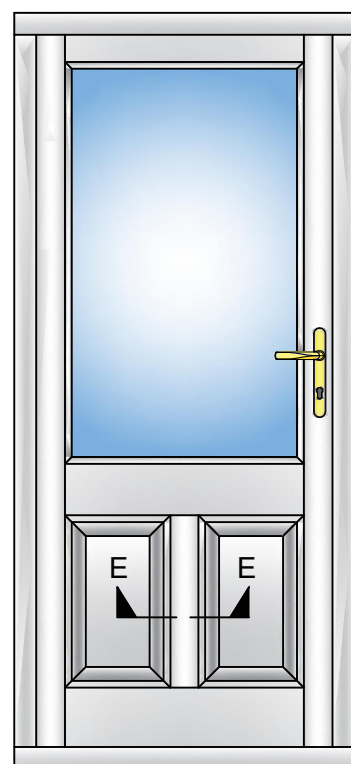


SECTIONS (Scale 1:2)
Section A-A - Head and cill

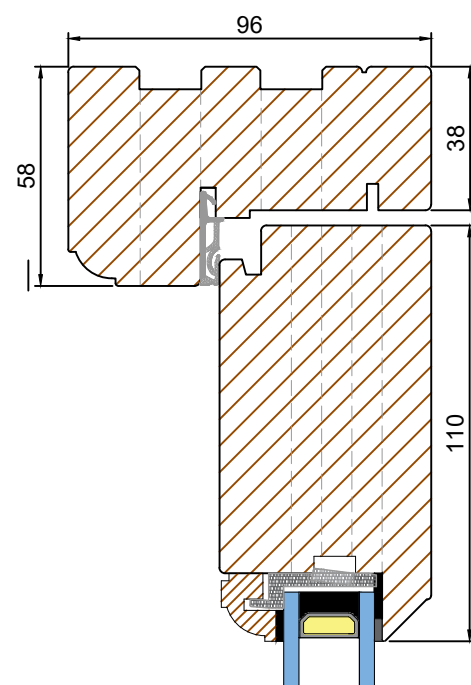


Section B-B - Head and cill

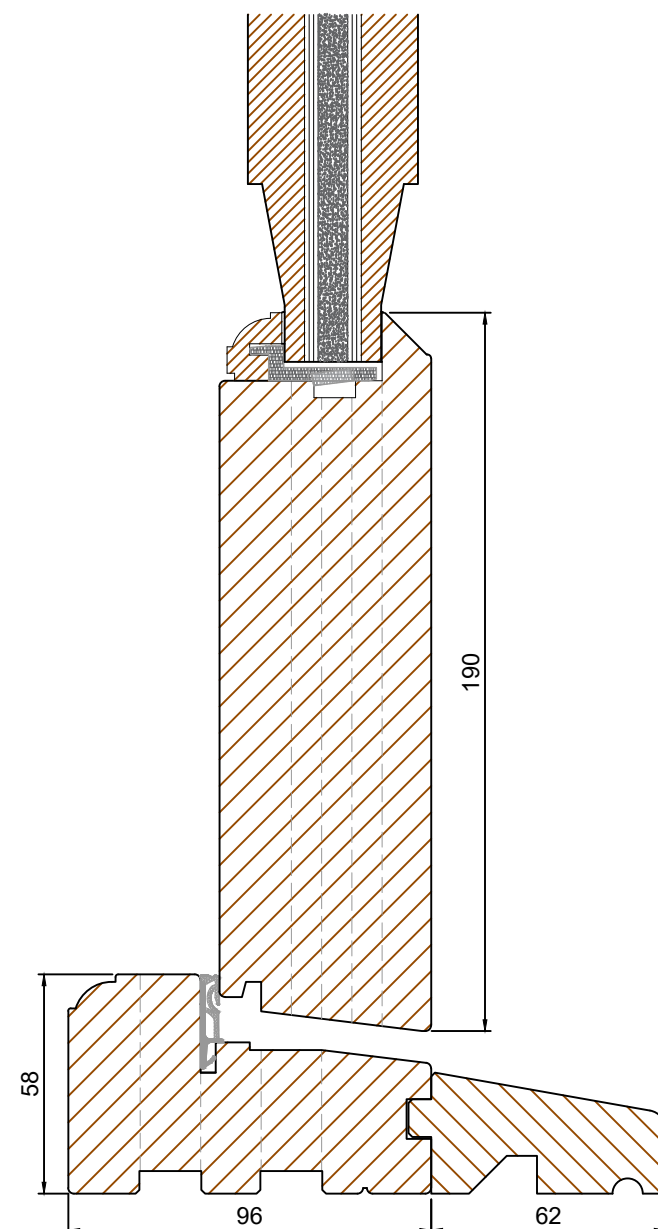

Section C-C - Mid Rail

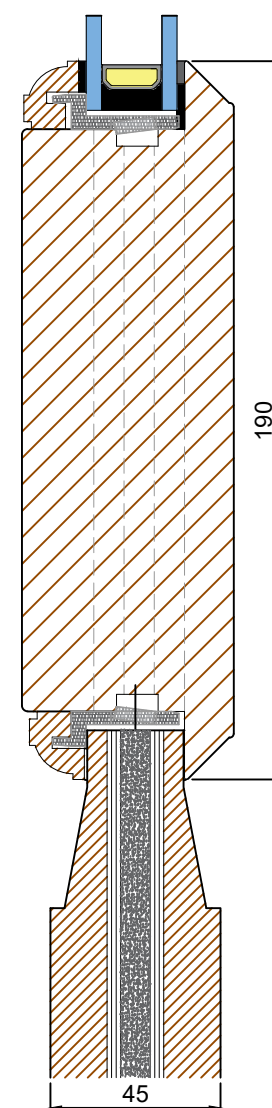


SECTIONS (Scale 1:2)
Section D-D - Jamb

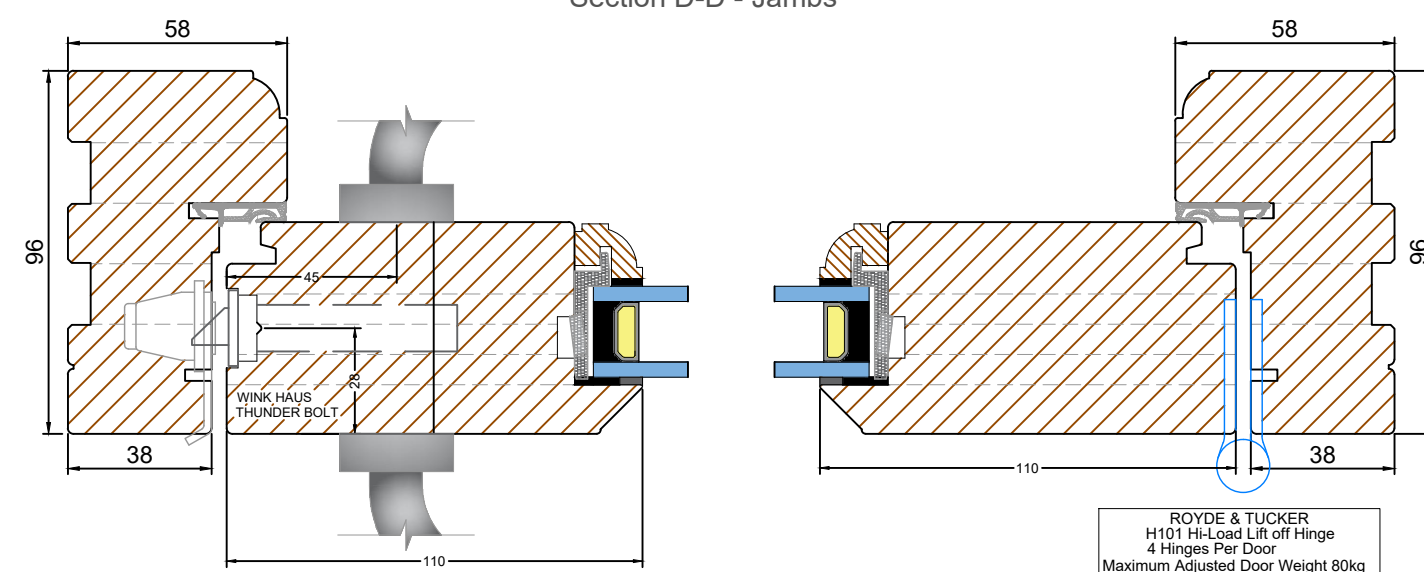

ROYDE & TUCKER
H101 Hi-Load Lift off Hinge
4 Hinges Per Door
Maximum Adjusted Door Weight 80kg

Section E-E - Muntin Rail OPTIONS

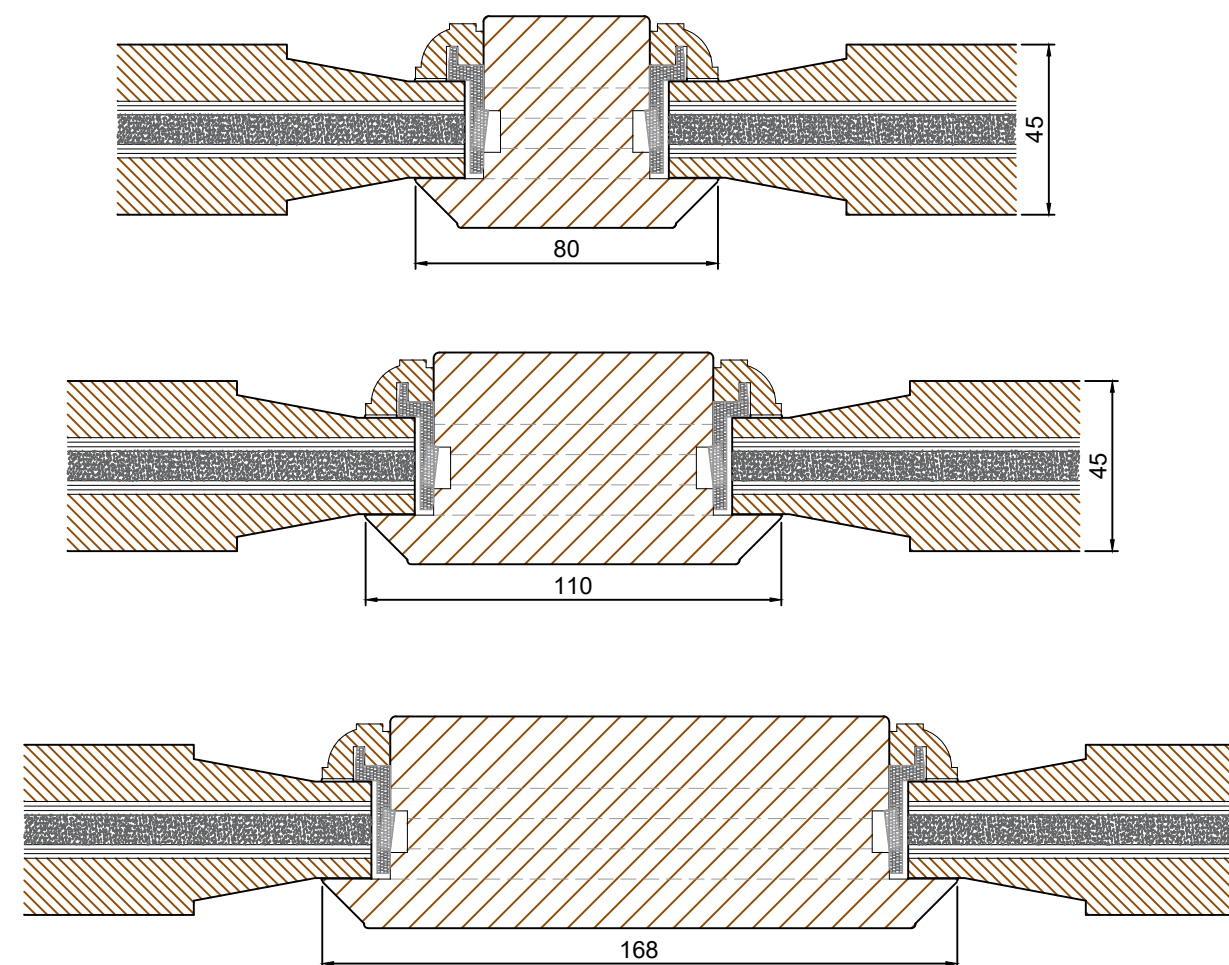

HARDWARE PANELS FOR PAS24 SECURITY .
TRICOYA PANELS FOR NON PAS24 SECURITY.

Tolerances: All tolerances are to NINE-ZERO Standard Tolerance definitions (Request technical document for more detail) unless stated on the drawing.


© NINE-ZERO. All rights reserved. No part of this drawing may be reproduced without the permission of NINE-ZERO.

ALL MEASUREMENTS ARE FINISHED DIMENSIONS IN MM. DO NOT SCALE DRAWING!

TOLERANCES
UNLESS OTHERWISE SPECIFIED

ALL DIMENSIONS IN MM
ALL LINEAR DIMENSIONS ± 0.4
ALL ANGLE DIMENSIONS $\pm 0.5^\circ$
BREAK ALL SHARP EDGES 0.5

THIRD ANGLE PROJECTION

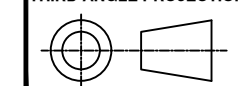

NZ
NINEZERO
UNIT 9
CHANCERY GATE BUSINESS CENTRE
RED LION ROAD, SURBITON
KT6 7RA
Tel: 0208 397 8636
EMAIL: HELLO@NINE-ZERO.CO.UK
WEB: https://www.nine-zero.co.uk

TITLE
**TRADITIONAL RANGE
SINGLE DOOR SECTIONS**

DRAWN BY: OTD
DATE DRAWN: 28JUN21

DRAWING No:
NZ-06-01

**DOORSETS
24mm GLAZING**


SCALE
N/A

REV:


B

Din A3


TRICKLE VENT WITH HEAD DRIP (Scale 1:2)

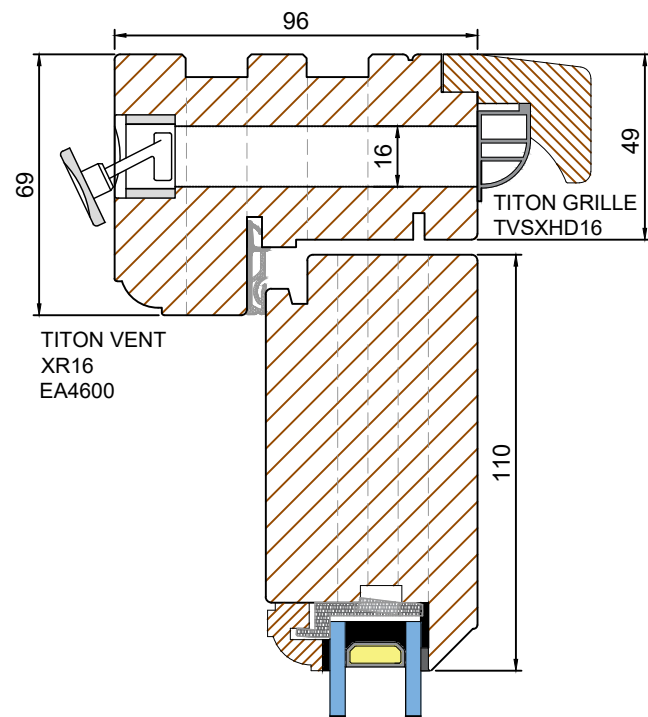


FRAME HEAD DRIP (Scale 1:2)

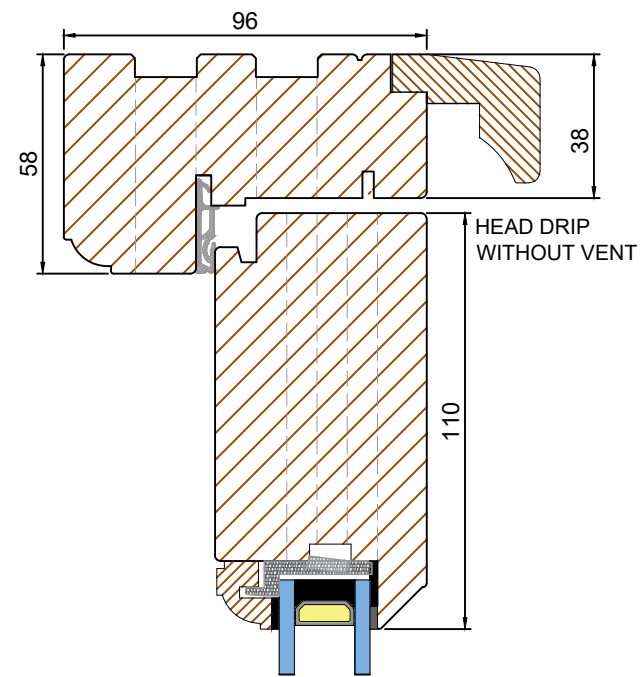


TRANSOM OPTION + DRIP (Scale 1:2)

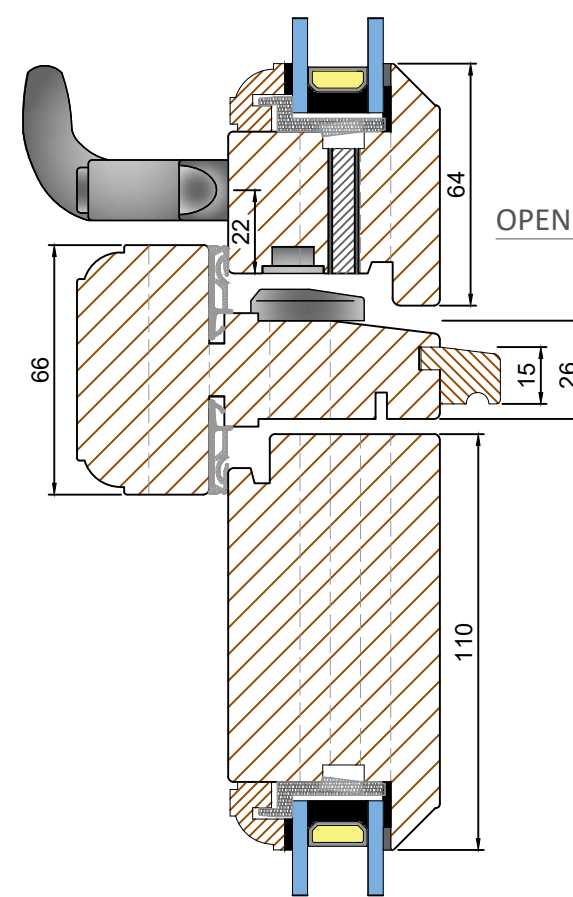



HEAD & CILL LINK WITH OVER DRIP (Scale 1:2)

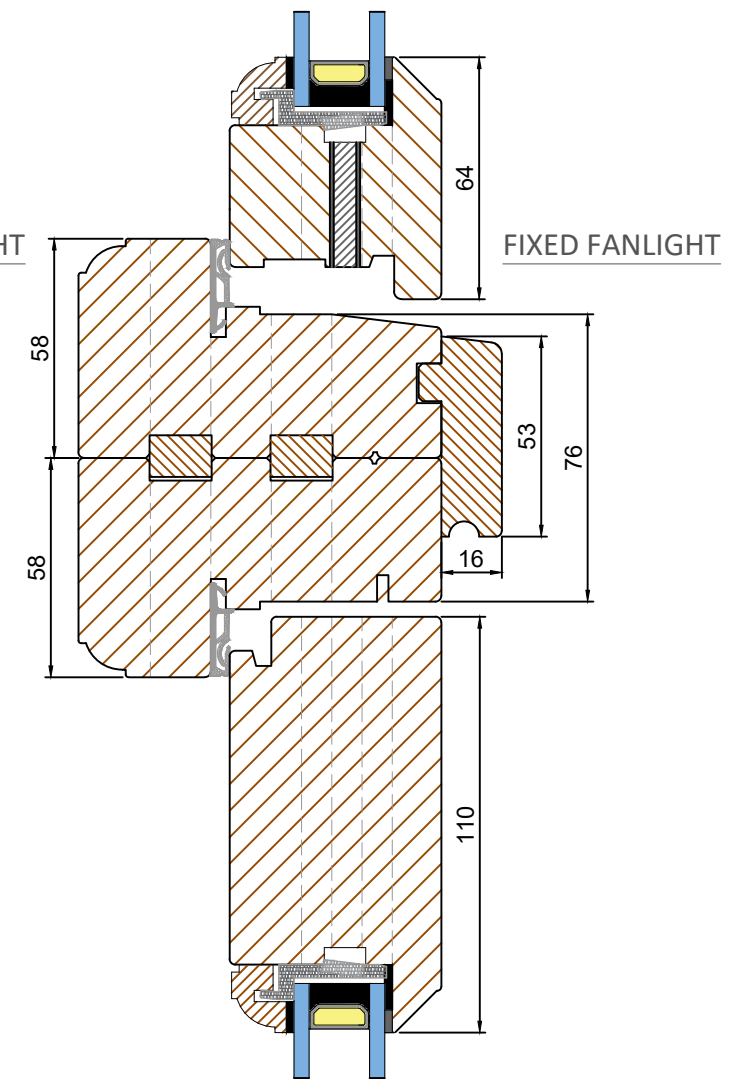

TRICKLE VENT WITH CANOPY (Scale 1:2)

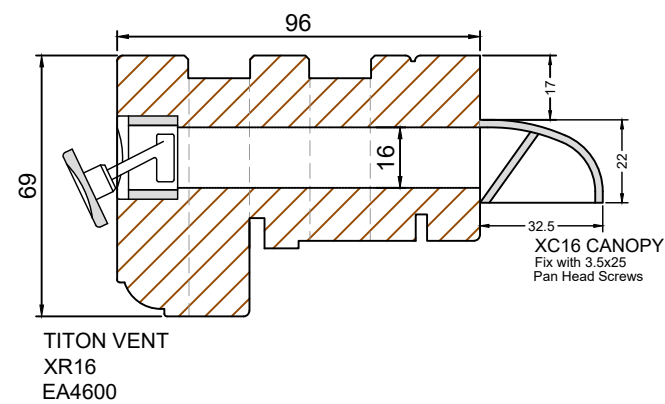

CILL EXTENSION OPTIONS (Scale 1:2)

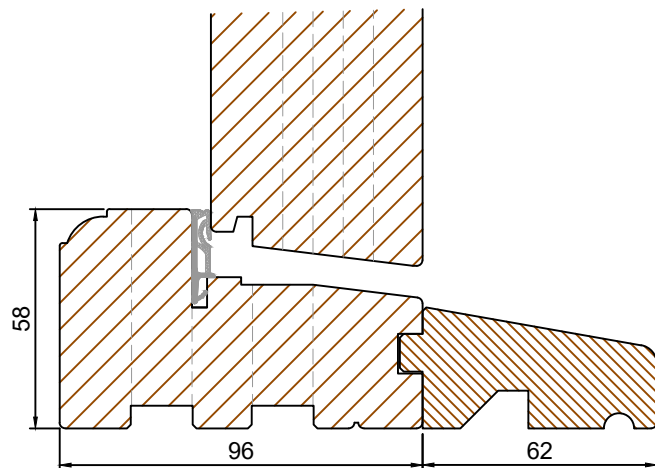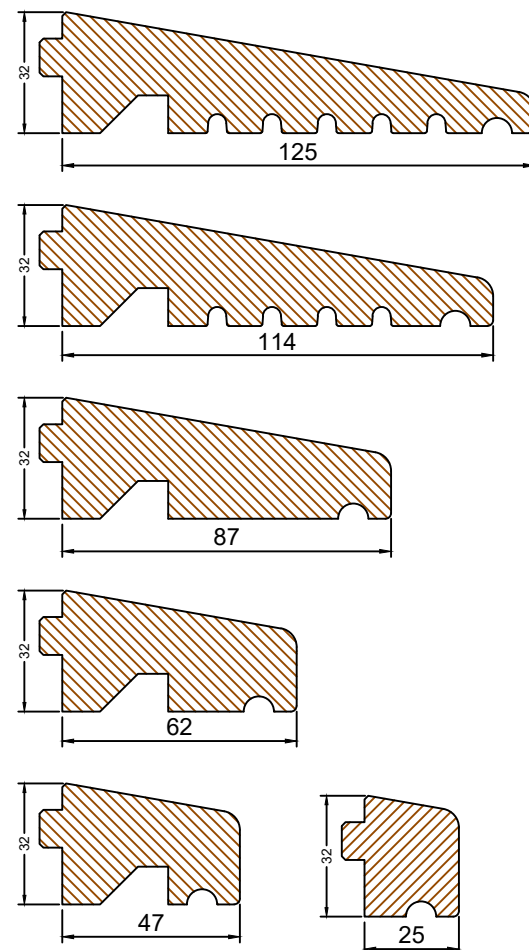


OPENING FANLIGHT

FIXED FANLIGHT

SLIM GLAZED FANLIGHT

Tolerances: All tolerances are to NINE-ZERO Standard Tolerance definitions (Request technical document for more detail) unless stated on the drawing.
© NINE-ZERO. All rights reserved. No part of this drawing may be reproduced without the permission of NINE-ZERO.

TOLERANCES
UNLESS OTHERWISE SPECIFIED
ALL DIMENSIONS IN MM
ALL LINEAR DIMENSIONS ± 0.4
ALL ANGLE DIMENSIONS $\pm 0.5^\circ$
BREAK ALL SHARP EDGES 0.5
THIRD ANGLE PROJECTION

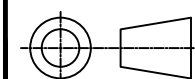

NZ
NINE-ZERO
UNIT 9
CHANCERY GATE BUSINESS CENTRE
RED LION ROAD, SURBITON
KT6 7RA
Tel: 0208 397 8696
EMAIL: HELLO@NINE-ZERO.CO.UK
WEB: https://www.nine-zero.co.uk

**TRADITIONAL RANGE
EXTENSIONS & DRIPS**

DRAWN BY: OTD
DATE DRAWN: 01SEP21


DRAWING No:
NZ-06-02

**DOORSETS
24mm GLAZING**


SCALE
N/A

REV:
C


Din A3

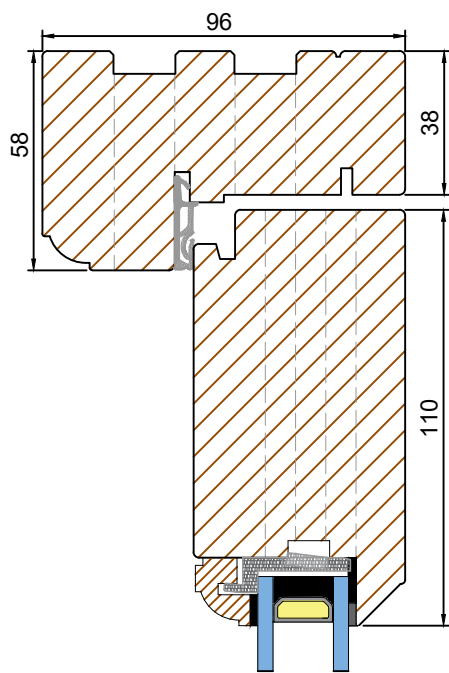


168mm Bottom Rail Option (Scale 1:2)
Mobility cill

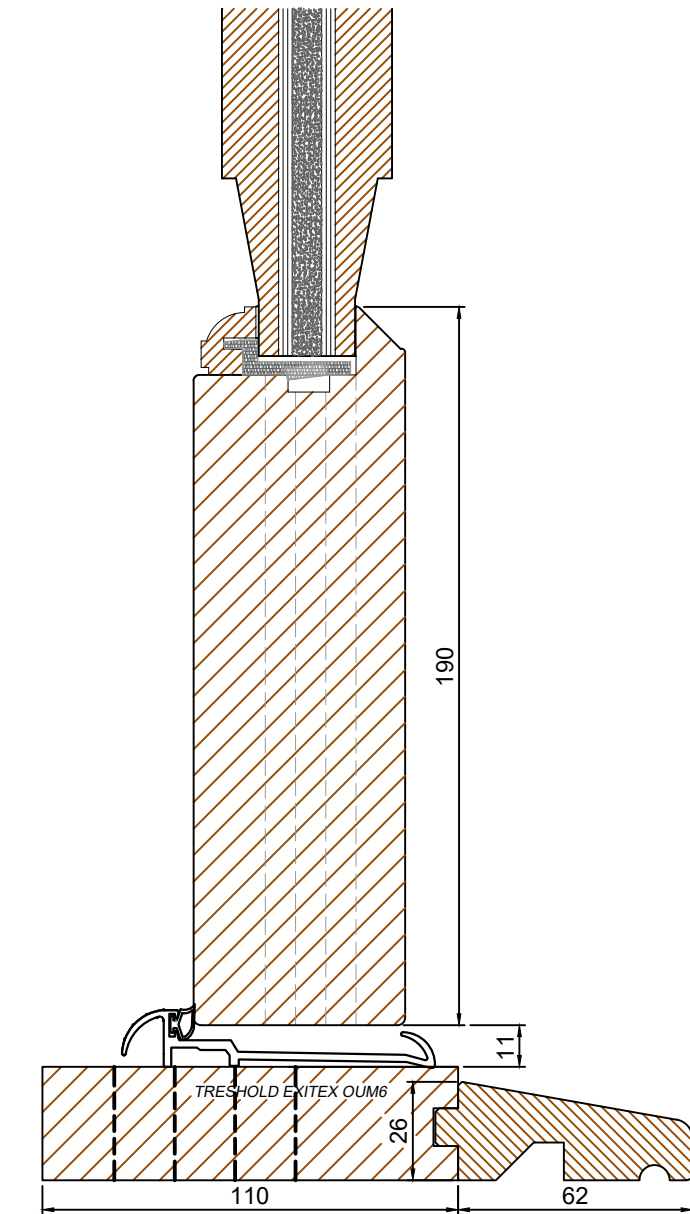


168mm Bottom Rail Option (Scale 1:2)
Mobility cill

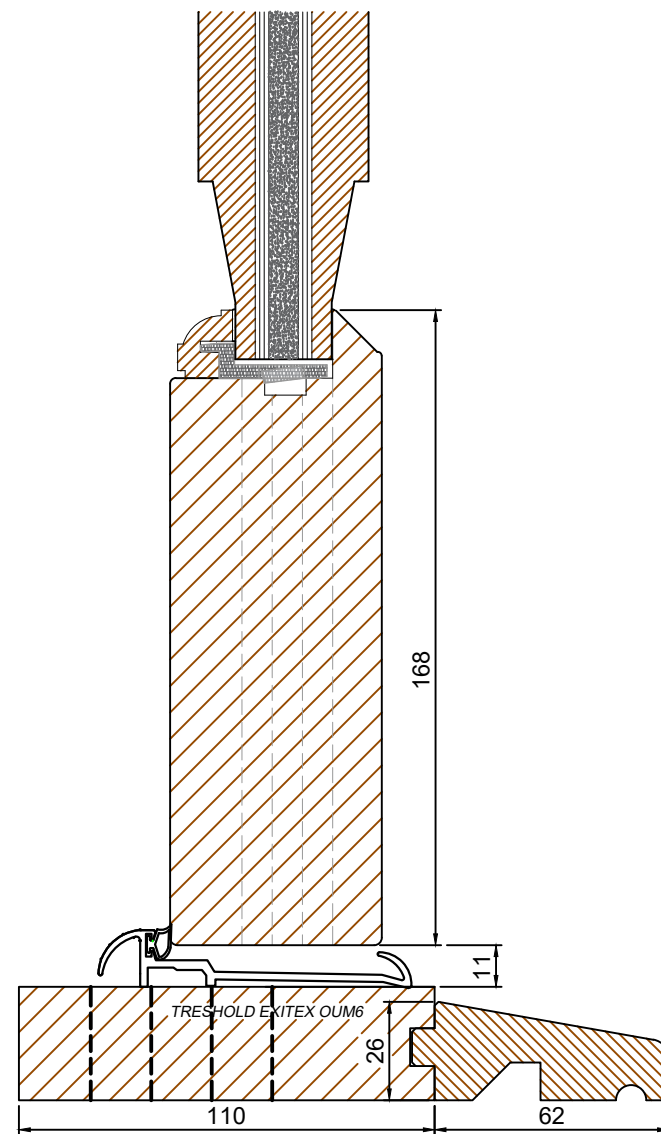

168mm Bottom Rail Option (Scale 1:2)
Standard open out cill

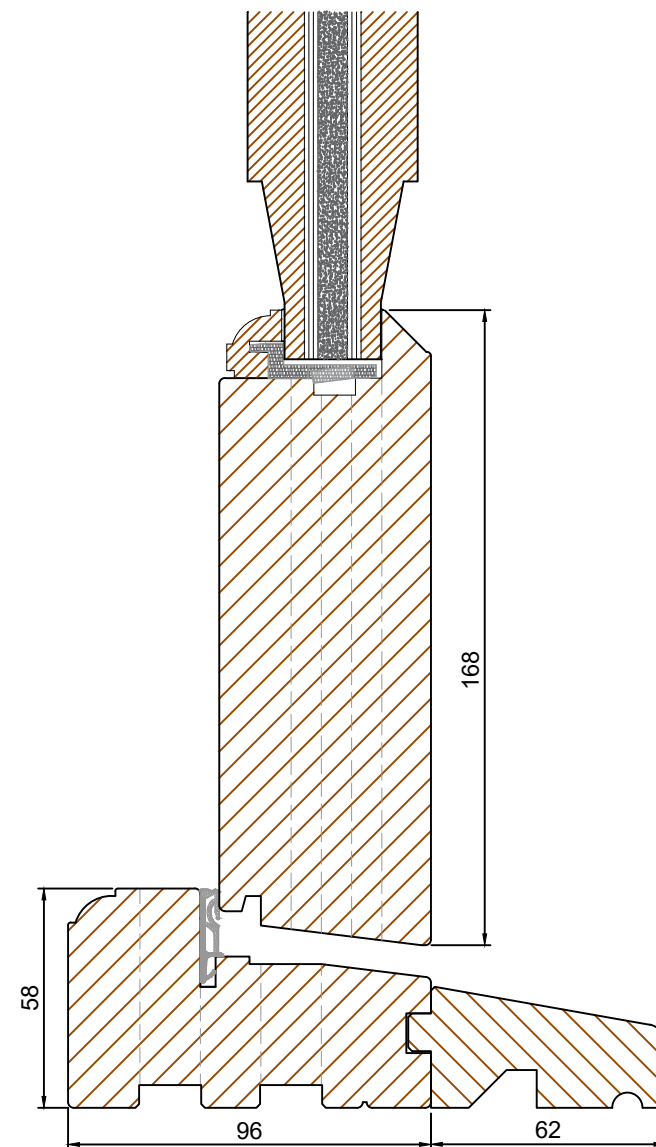

Mid Rail Options (Scale 1:2)

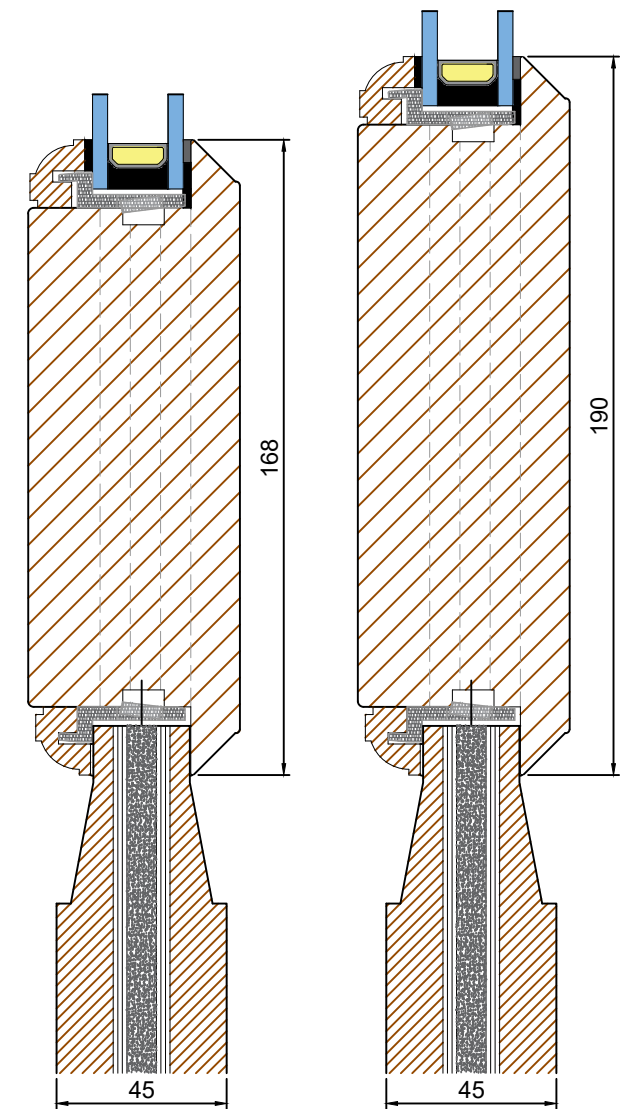

Tolerances: All tolerances are to NINE-ZERO Standard Tolerance definitions (Request technical document for more detail) unless stated on the drawing.
© NINE-ZERO. All rights reserved. No part of this drawing may be reproduced without the permission of NINE-ZERO.



ALL MEASUREMENTS ARE FINISHED DIMENSIONS IN MM. DO NOT SCALE DRAWING!

TOLERANCES	
UNLESS OTHERWISE SPECIFIED	
ALL DIMENSIONS IN MM	
ALL LINEAR DIMENSIONS ± 0.4	
ALL ANGLE DIMENSIONS $\pm 0.5^\circ$	
BREAK ALL SHARP EDGES 0.5	
THIRD ANGLE PROJECTION	



		UNIT 9 CHANCERY GATE BUSINESS CENTRE RED LION ROAD, SURBITON KT6 7RA Tel: 0208 397 8696 EMAIL: HELLO@NINE-ZERO.CO.UK WEB: https://www.nine-zero.co.uk		DOORSETS 24mm GLAZING	
TITLE TRADITIONAL RANGE BOTTOM/MID RAIL OPTIONS				SCALE N/A	REV: B
DRAWN BY:		OTD	DRAWING No: NZ-06-03		
DATE DRAWN:		28.JUN.21			

Din A3


FIXED SIDELIGHT OPTION B (Scale 1:2)
HEAD & CILL FULL GLAZED

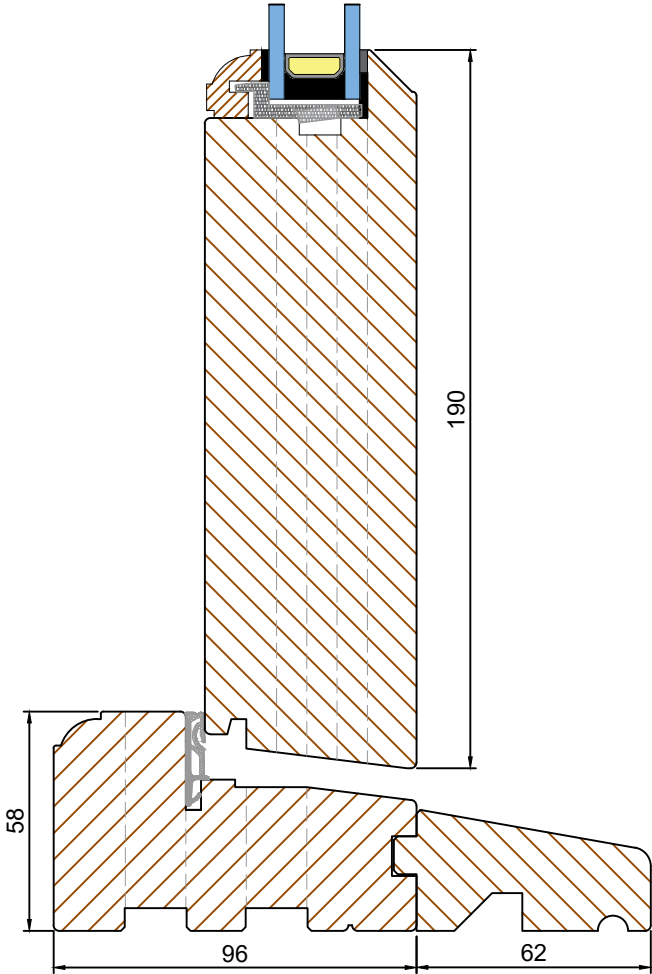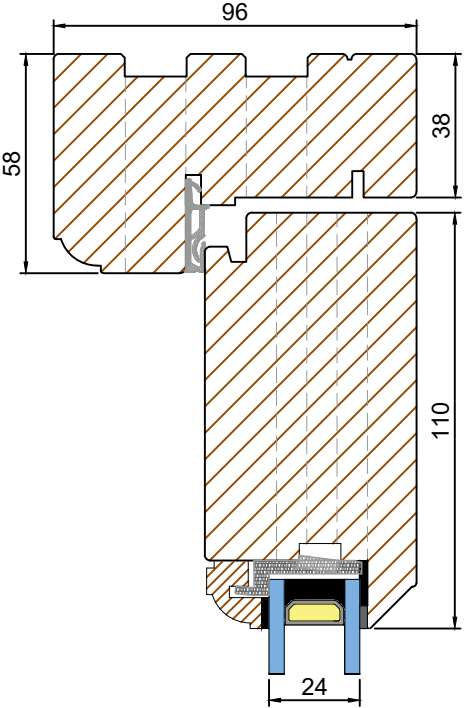



FIXED SIDELIGHT OPTION B (Scale 1:2)
HEAD & CILL SECTION C-C

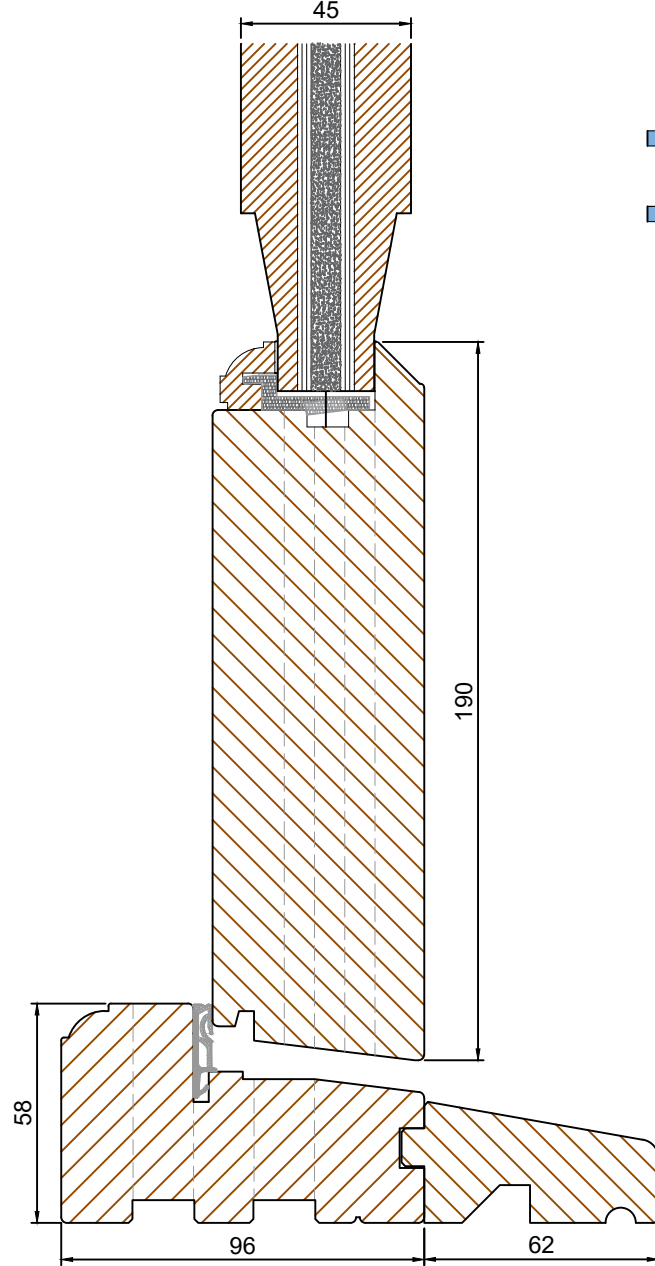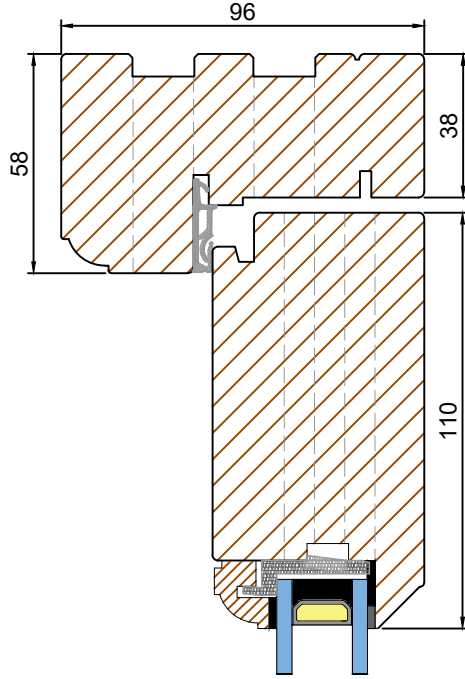

FIXED SIDELIGHT OPTION A (Scale 1:2)
MULLION SECTION D-D

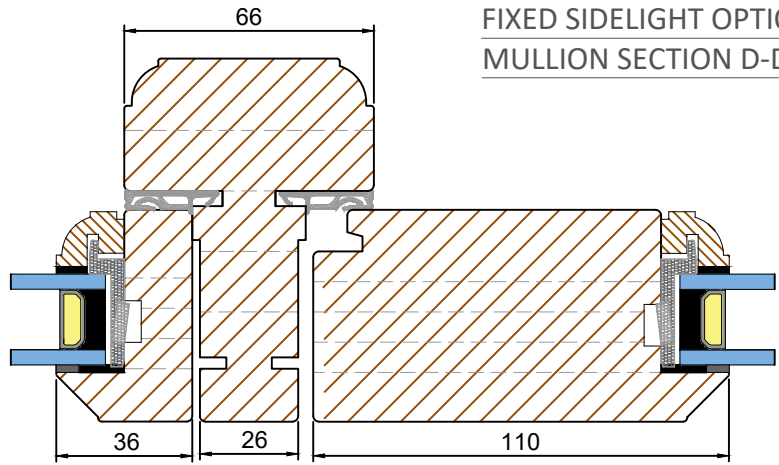


FIXED SIDELIGHT OPTION A (Scale 1:2)
BACK TO BACK JAMB

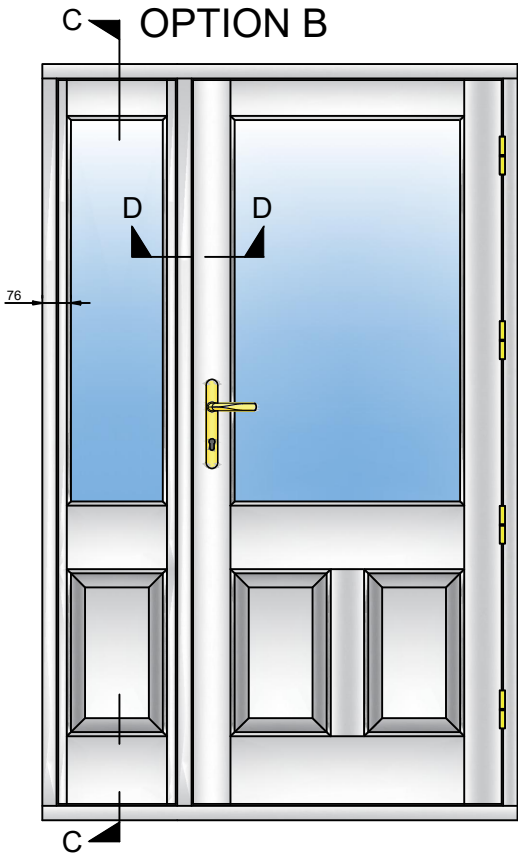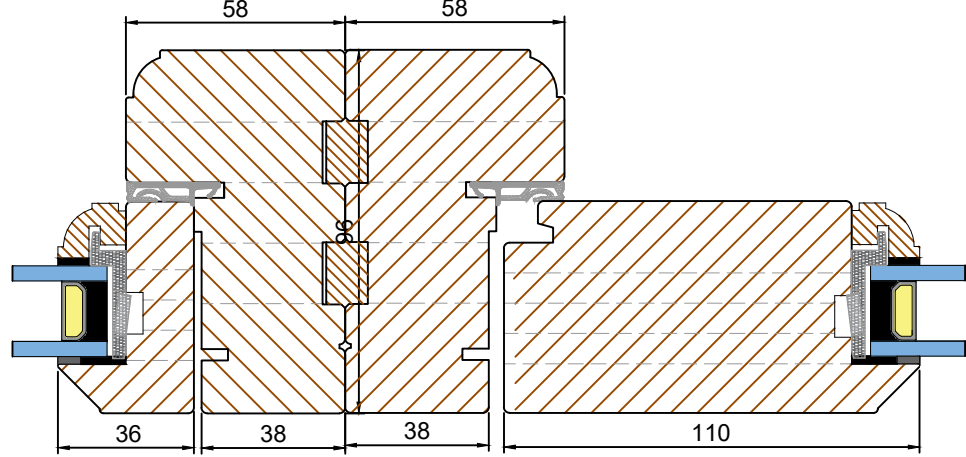


Tolerances: All tolerances are to NINE-ZERO Standard Tolerance definitions (Request technical document for more detail) unless stated on the drawing.
© NINE-ZERO. All rights reserved. No part of this drawing may be reproduced without the permission of NINE-ZERO.


ALL MEASUREMENTS ARE FINISHED DIMENSIONS IN MM. DO NOT SCALE DRAWING!

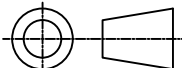TOLERANCES UNLESS OTHERWISE SPECIFIED		NZ NINEZERO		UNIT 9 CHANCERY GATE BUSINESS CENTRE RED LION ROAD, SURBITON KT6 7RA Tel: 0208 397 8696 EMAIL: HELLO@NINE-ZERO.CO.UK WEB: https://www.nine-zero.co.uk		DOORSETS 24mm GLAZING		SCALE N/A
ALL DIMENSIONS IN MM ALL LINEAR DIMENSIONS ± 0.4 ALL ANGLE DIMENSIONS $\pm 0.5^\circ$ BREAK ALL SHARP EDGES 0.5		TITLE TRADITIONAL RANGE SLIM GLAZED SIDELIGHT		DRAWN BY: OTD DATE DRAWN: 28JUN21		DRAWING No: NZ-06-04		REV: B
THIRD ANGLE PROJECTION 								Din A3


FIXED SIDELIGHT OPTION B (Scale 1:2)
HEAD & CILL FULL GLAZED

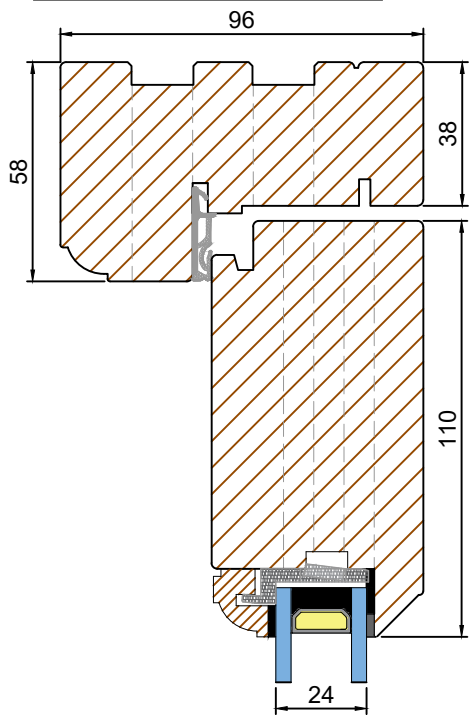


FIXED SIDELIGHT OPTION B (Scale 1:2)
HEAD & CILL SECTION E-E

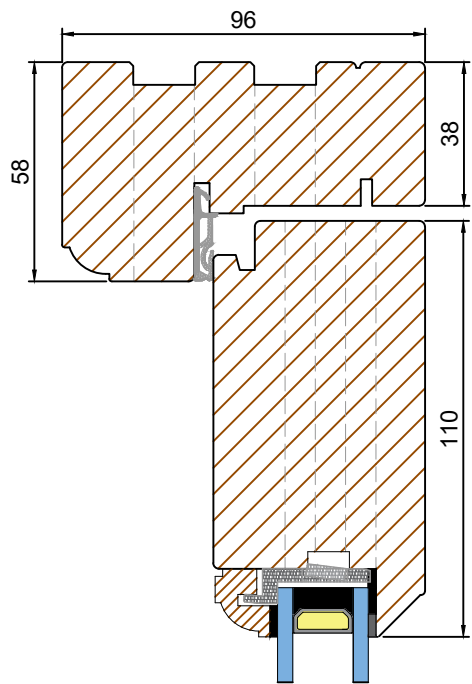




FIXED SIDELIGHT OPTION A (Scale 1:2)
MULLION SECTION F-F

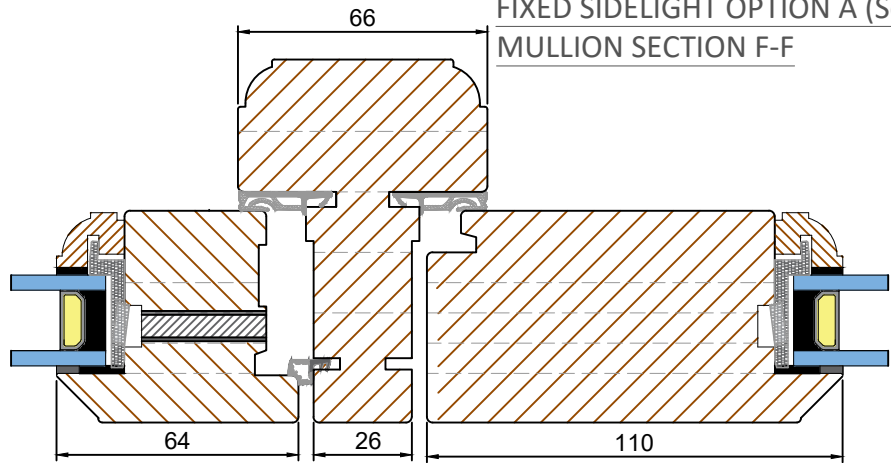

FIXED SIDELIGHT OPTION A (Scale 1:2)
BACK TO BACK JAMB

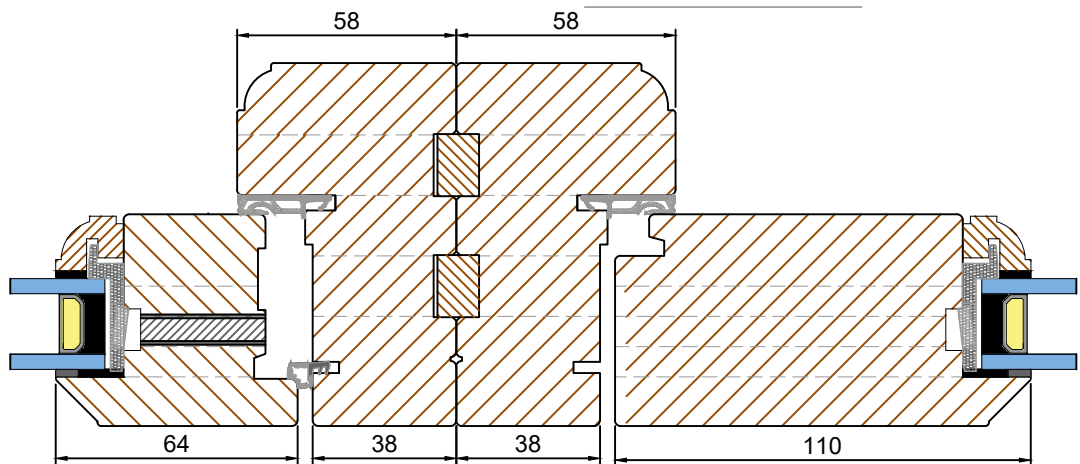


OPTION C

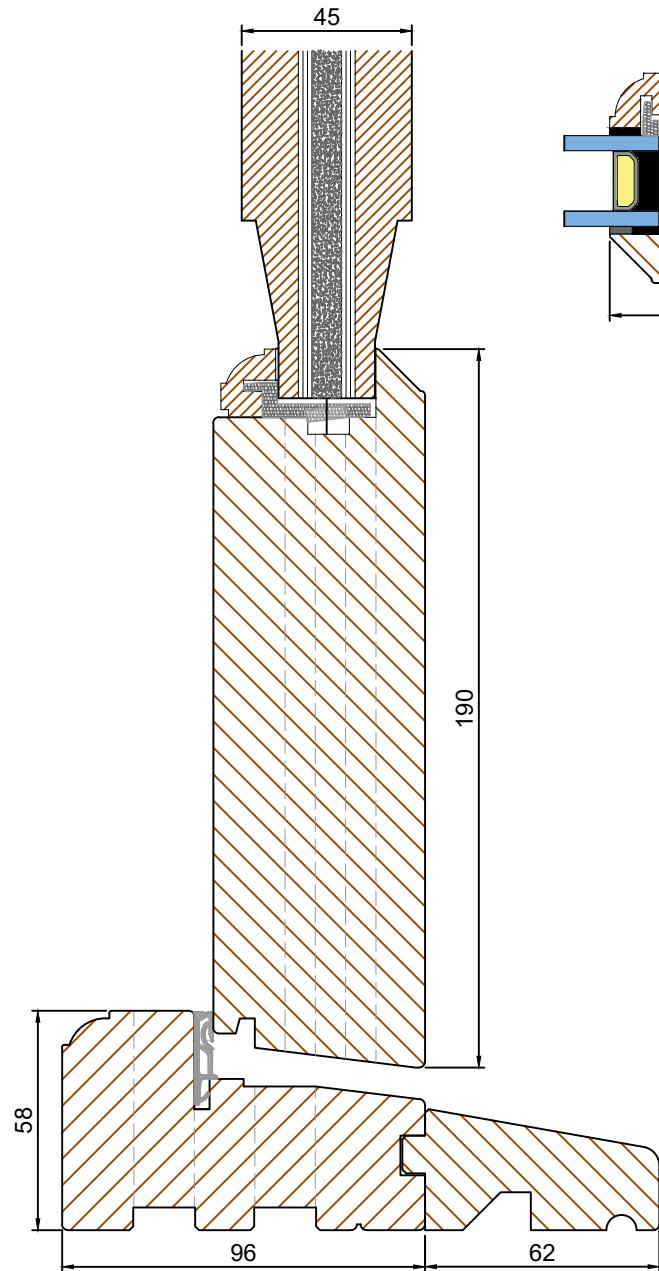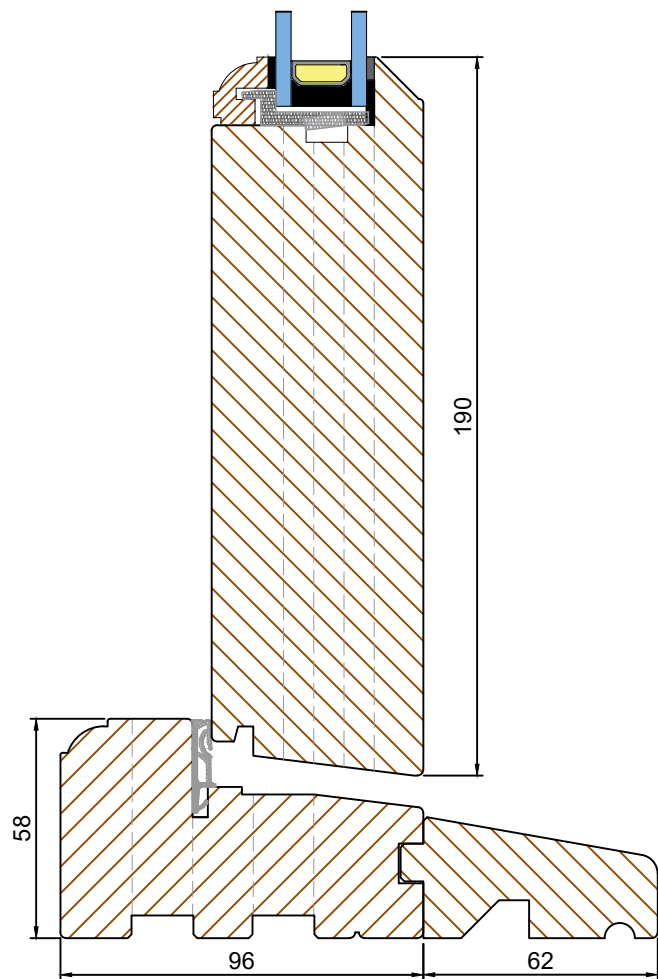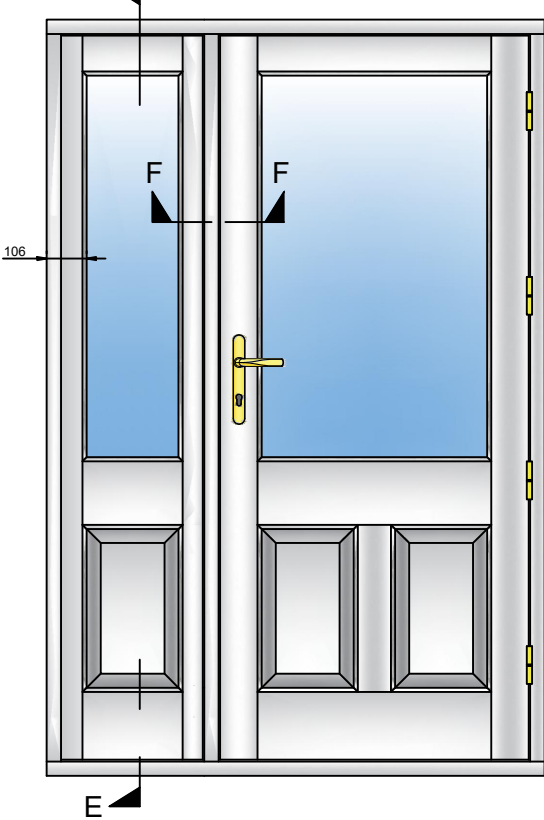

Tolerances: All tolerances are to NINE-ZERO Standard Tolerance definitions (Request technical document for more detail) unless stated on the drawing.
© NINE-ZERO. All rights reserved. No part of this drawing may be reproduced without the permission of NINE-ZERO.

ALL MEASUREMENTS ARE FINISHED DIMENSIONS IN MM. DO NOT SCALE DRAWING!

TOLERANCES
UNLESS OTHERWISE SPECIFIED
ALL DIMENSIONS IN MM
ALL LINEAR DIMENSIONS ± 0.4
ALL ANGLE DIMENSIONS $\pm 0.5^\circ$
BREAK ALL SHARP EDGES 0.5
THIRD ANGLE PROJECTION

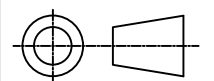

NZ
NINE-ZERO
UNIT 9
CLANCERY GATE BUSINESS CENTRE
RED LION ROAD, SURBITON
KT6 7BA
Tel: 0208 397 8696
EMAIL: HELLO@NINE-ZERO.CO.UK
WEB: https://www.nine-zero.co.uk

TRADITIONAL RANGE
FIXED GLAZED SIDELIGHT

DRAWN BY: OTD
DATE DRAWN: 28JUN21

DRAWING No:
NZ-06-05


DOORSETS
24mm GLAZING

SCALE
N/A


REV:
B

Din A3


PANEL WITH EXTERNAL BOLECTION
MOULD (Scale 1:2)

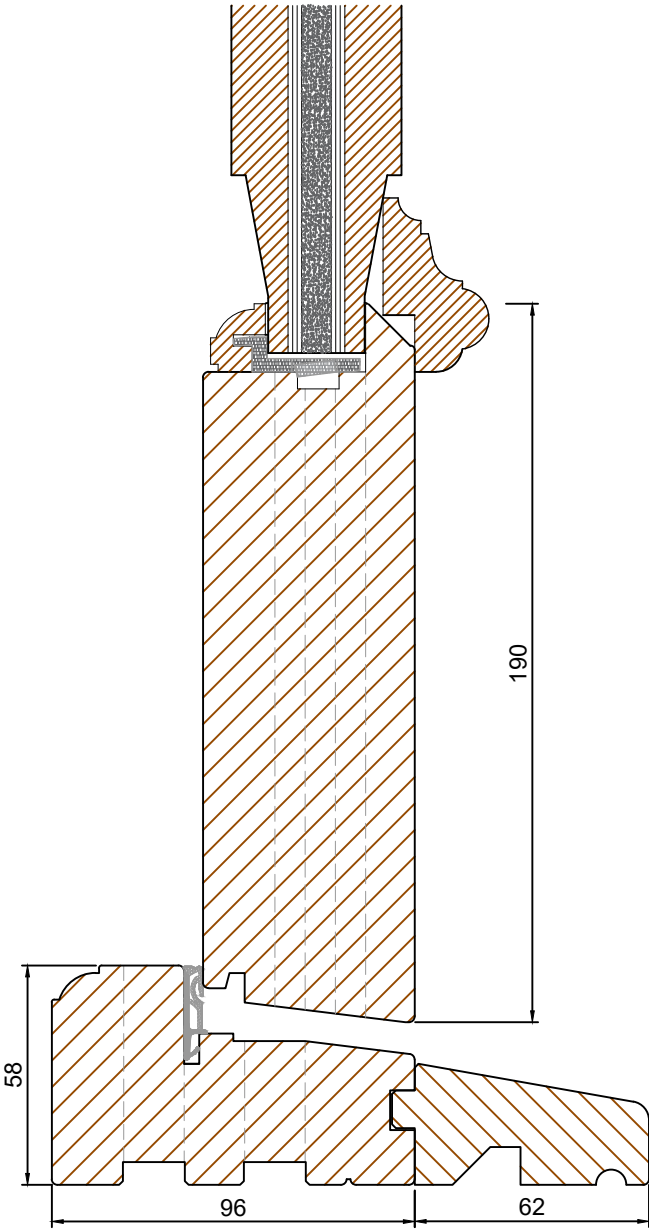

LAMBS TONGUE BEAD OPTION (Scale 1:2)

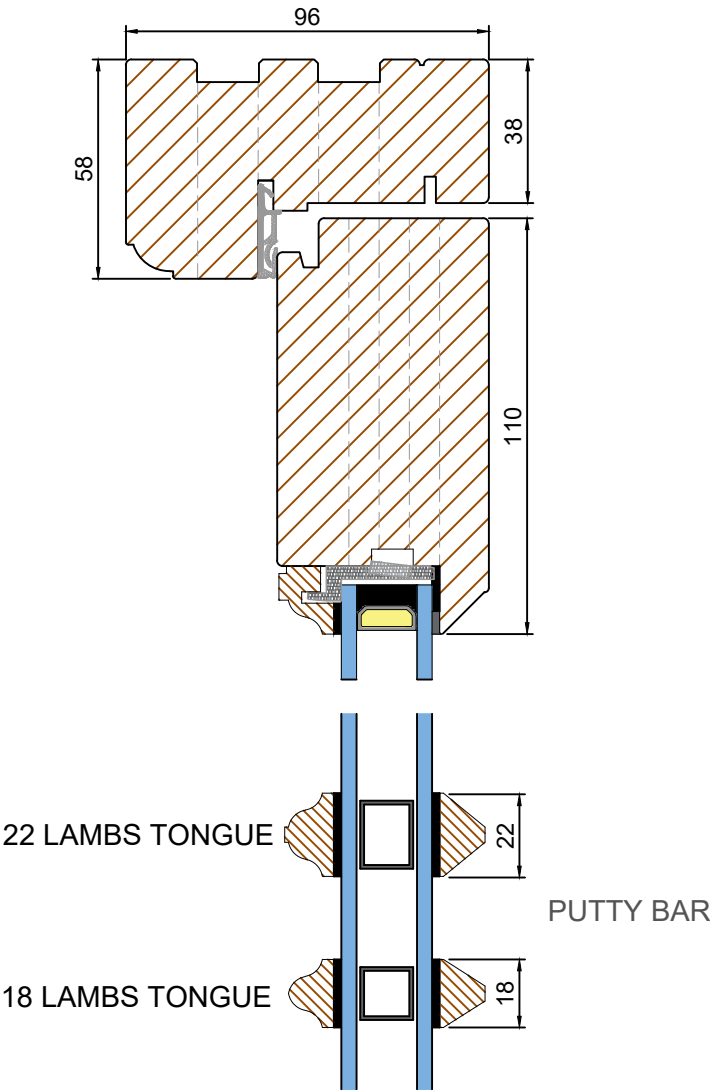


OVOLO BEAD OPTION (Scale 1:2)

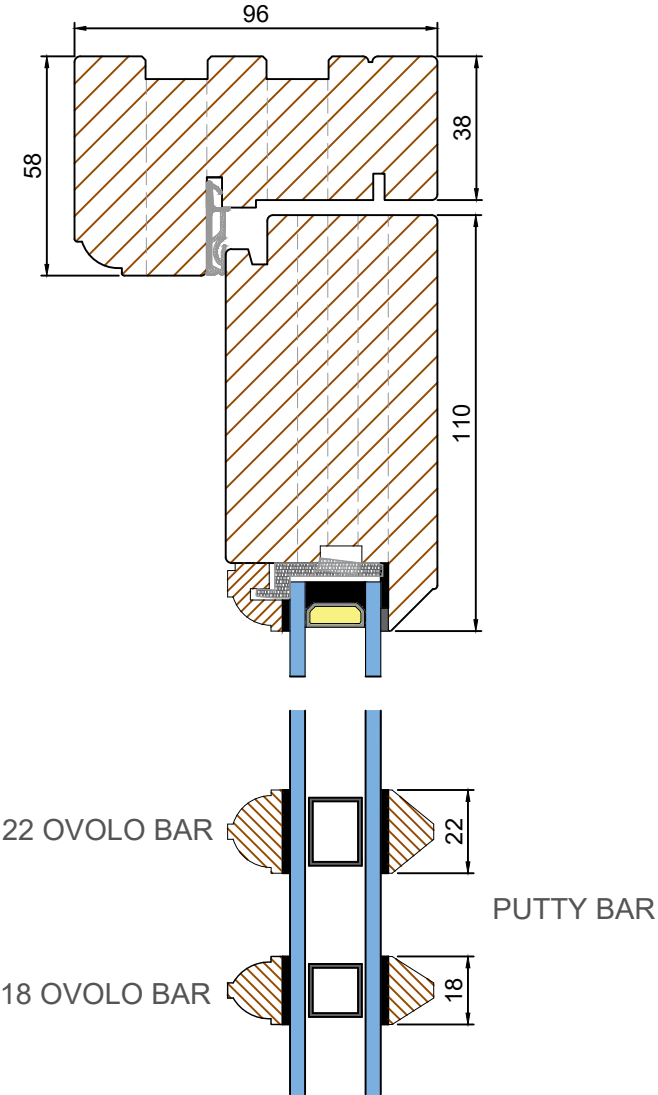

Tolerances: All tolerances are to NINE-ZERO Standard Tolerance definitions (Request technical document for more detail) unless stated on the drawing.
© NINE-ZERO. All rights reserved. No part of this drawing may be reproduced without the permission of NINE-ZERO.



ALL MEASUREMENTS ARE FINISHED DIMENSIONS IN MM. DO NOT SCALE DRAWING!

TOLERANCES <i>UNLESS OTHERWISE SPECIFIED</i>		NZ NINE ZERO		UNIT 9 CHANCERY GATE BUSINESS CENTRE RED LION ROAD, SURBITON KT6 7RA Tel: 0208 397 8636 EMAIL: HELLO@NINE-ZERO.CO.UK WEB: https://www.nine-zero.co.uk		DOORSETS 24mm GLAZING	
ALL DIMENSIONS IN MM ALL LINEAR DIMENSIONS ±0.4 ALL ANGLE DIMENSIONS ±0.5° BREAK ALL SHARP EDGES 0.5		TITLE TRADITIONAL RANGE BEADS-BARS AND MOULDINGS		DRAWN BY: OTD DATE DRAWN: 28JUN21		DRAWING No: NZ-06-06	
THIRD ANGLE PROJECTION				SCALE N/A		REV: B	

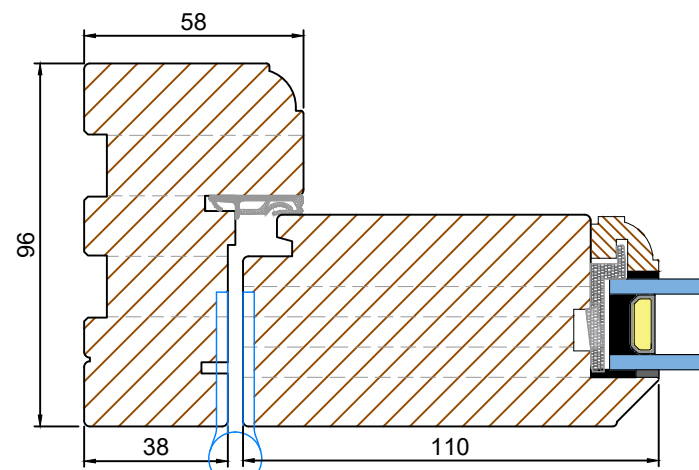


ROYDE & TUCKER
H101 Hi-Load Lift off Hinge
4 Hinges Per Door
Maximum Adjusted Door Weight 80kg

SINGLE HANDLE FRENCH DOORSET (Scale 1:2) JAMBS & MEETING RAILS SECTION G-G

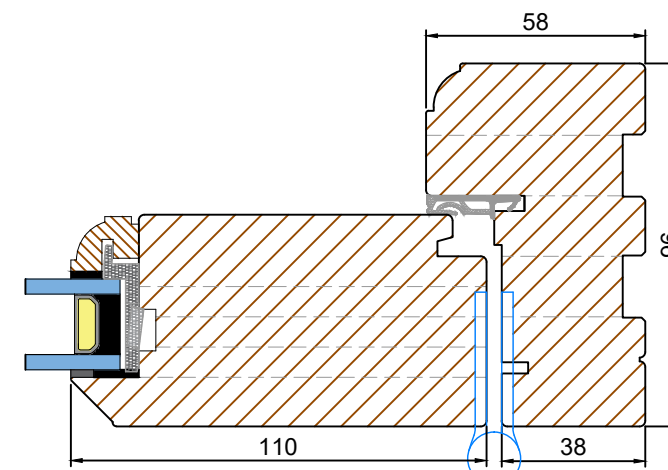
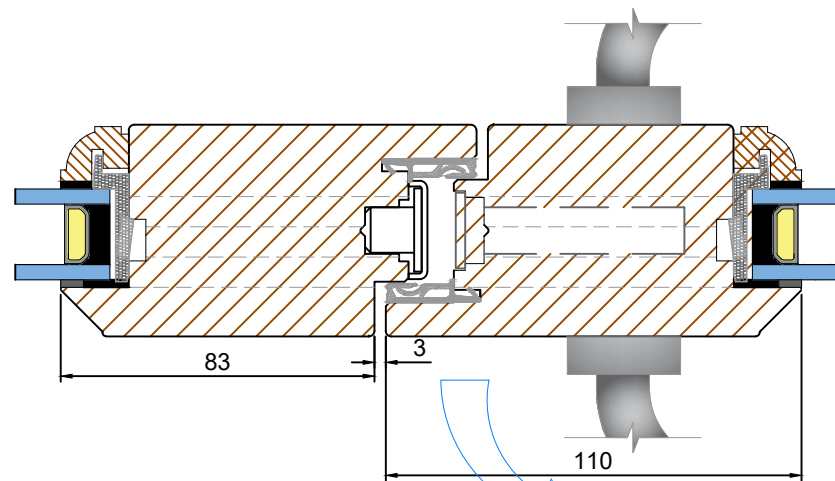


ROYDE & TUCKER
H101 Hi-Load Lift off Hinge
4 Hinges Per Door
Maximum Adjusted Door Weight 80kg


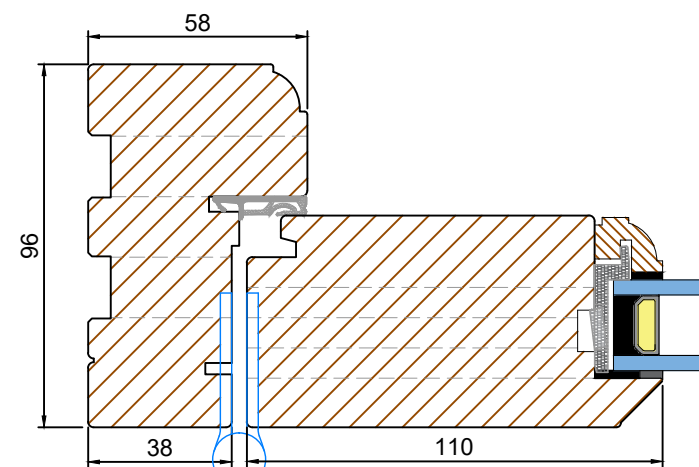


ROYDE & TUCKER
H101 Hi-Load Lift off Hinge
4 Hinges Per Door
Maximum Adjusted Door Weight 80kg

DOUBLE HANDLE FRENCH DOORSET (Scale 1:2) JAMBS & MEETING RAILS SECTION H-H

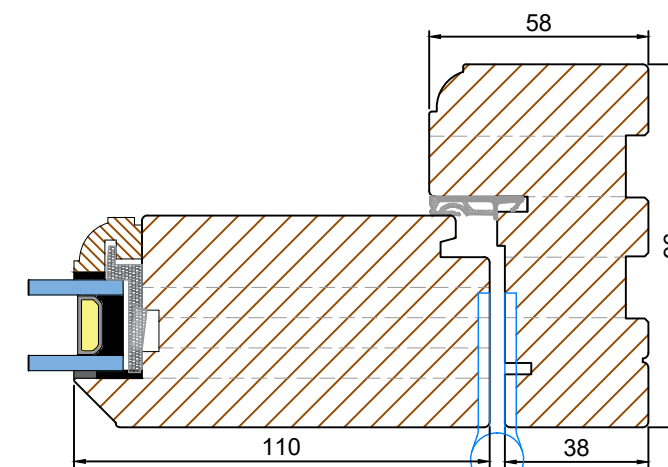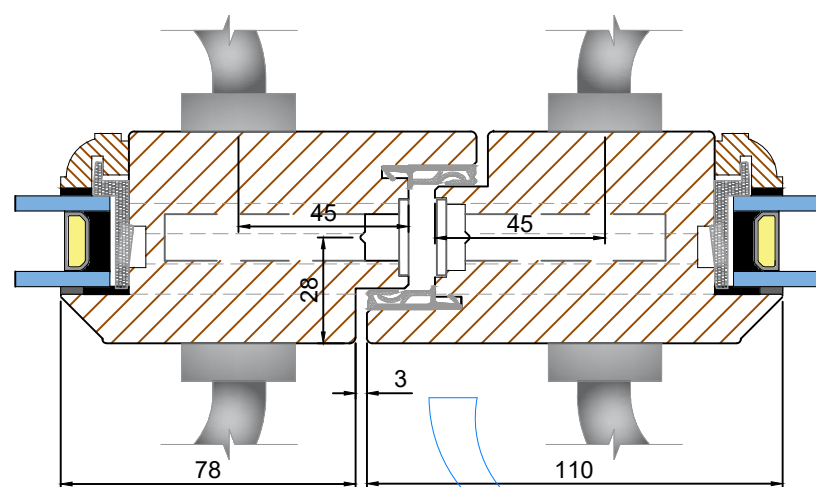


ROYDE & TUCKER
H101 Hi-Load Lift off Hinge
4 Hinges Per Door
Maximum Adjusted Door Weight 80kg

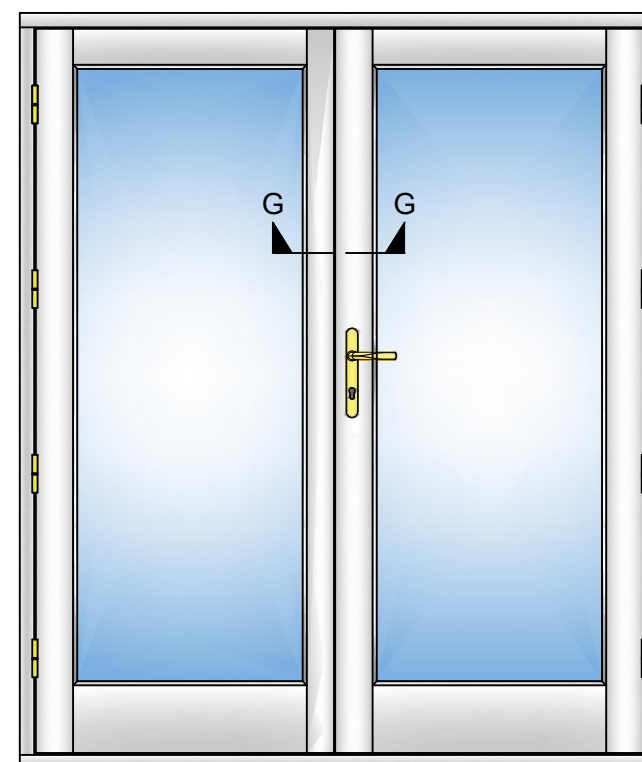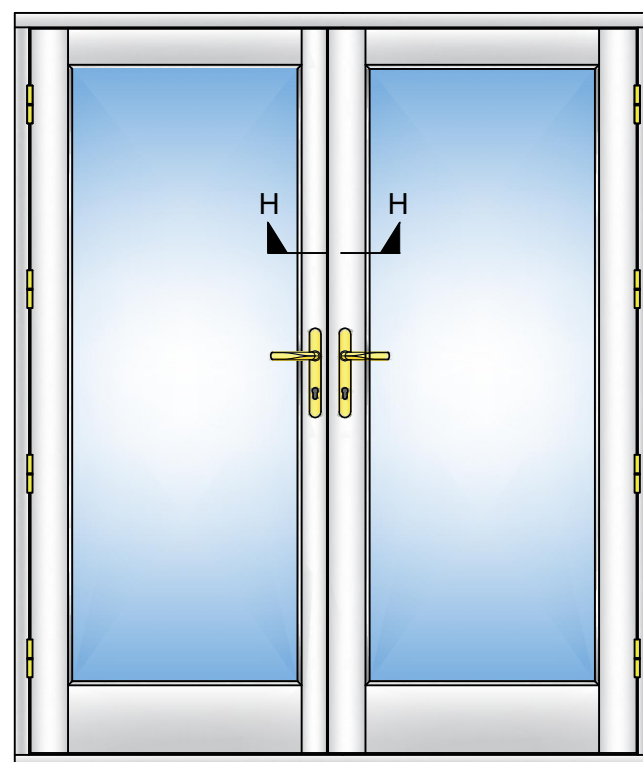



Tolerances: All tolerances are to NINE-ZERO Standard Tolerance definitions (Request technical document for more detail) unless stated on the drawing.
© NINE-ZERO. All rights reserved. No part of this drawing may be reproduced without the permission of NINE-ZERO.

ALL MEASUREMENTS ARE FINISHED DIMENSIONS IN MM. DO NOT SCALE DRAWING!

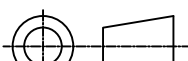
TOLERANCES <i>UNLESS OTHERWISE SPECIFIED</i>		NZ NINEZERO		UNIT 9 CHANCERY GATE BUSINESS CENTRE RED LION ROAD, SURBITON KT6 7BA Tel: 0208 397 8696 EMAIL: HELLO@NINE-ZERO.CO.UK WEB: https://www.nine-zero.co.uk		DOORSETS 24mm GLAZING	
ALL DIMENSIONS IN MM ALL LINEAR DIMENSIONS ±0.4 ALL ANGLE DIMENSIONS ±0.5° BREAK ALL SHARP EDGES 0.5		TITLE		SCALE N/A			
THIRD ANGLE PROJECTION		TRADITIONAL RANGE OPEN OUT FRENCH DOORS		REV: B			
		DRAWN BY: OTD		DRAWING No: NZ-06-07			
		DATE DRAWN: 28JUN21					

Din A3



STABLE DOORSET (Scale 1:2)
HEAD & CILL

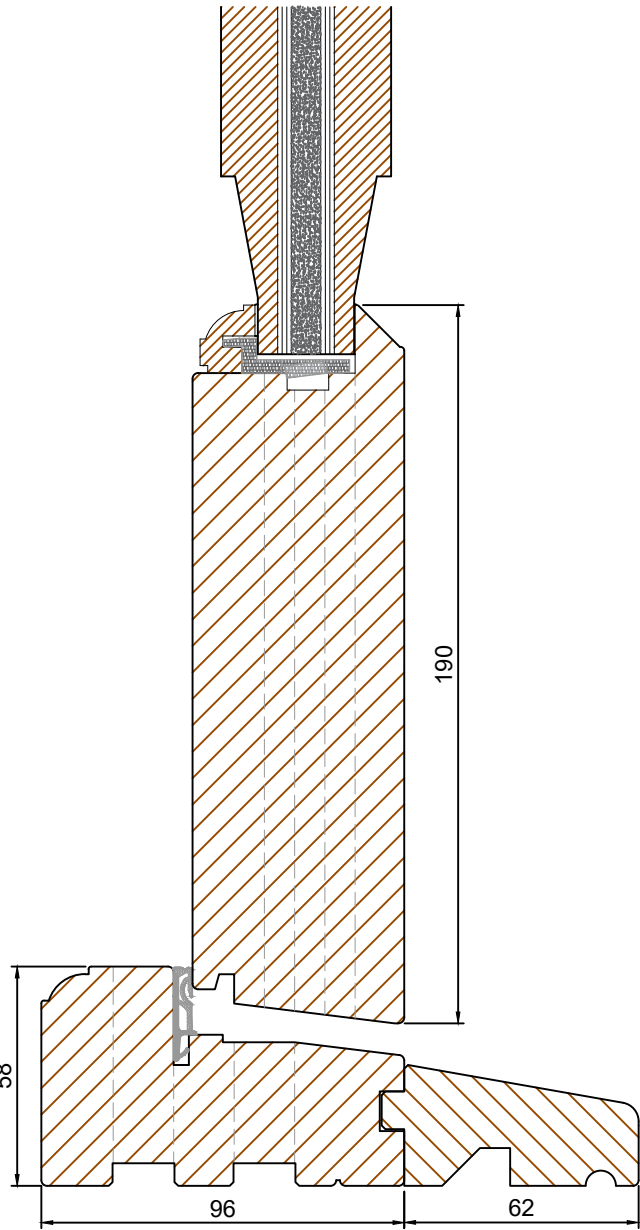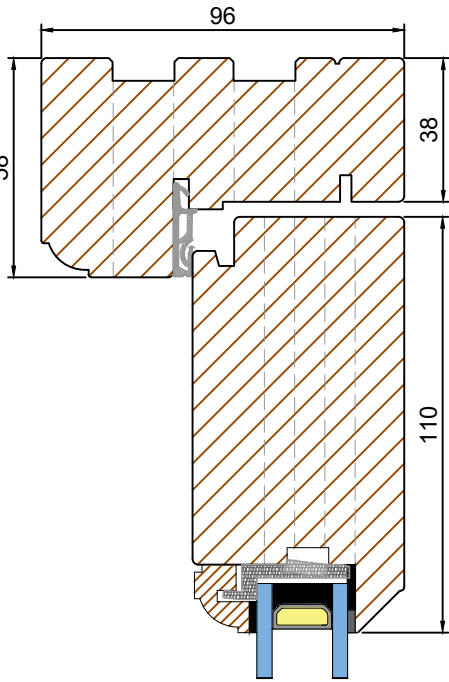

STABLE DOORSET (Scale 1:2)
JAMBS & MEETING RAILS SECTION J - J

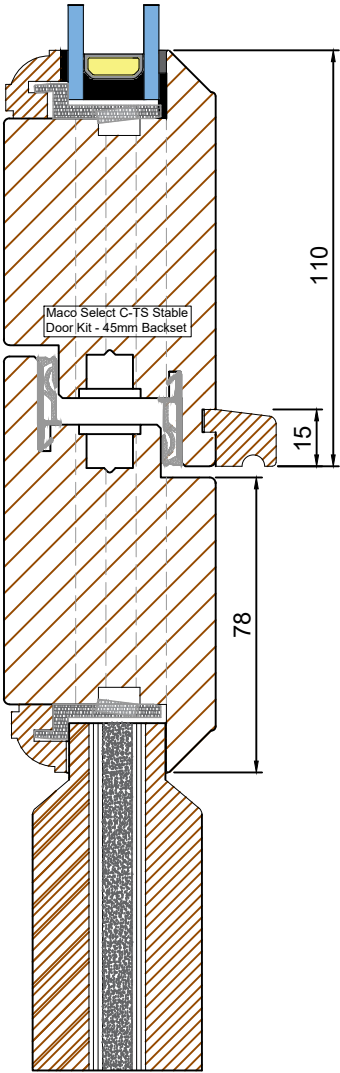



STABLE DOORSET (Scale 1:2)
JAMBS SECTION K-K

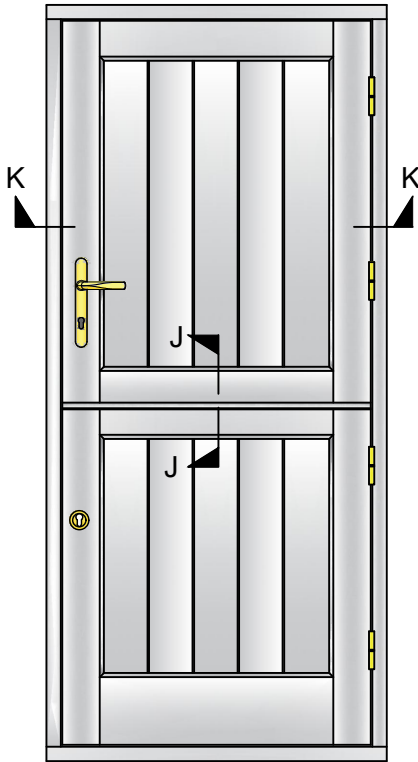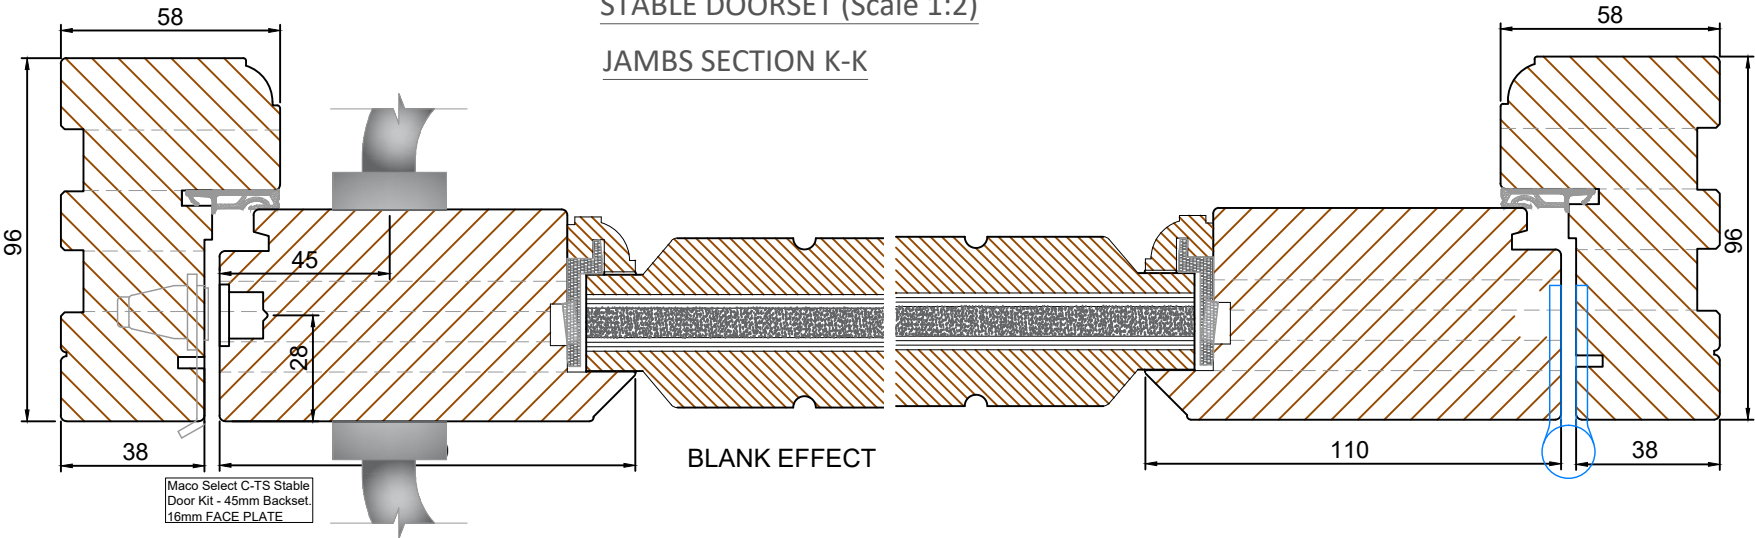


Tolerances: All tolerances are to NINE-ZERO Standard Tolerance definitions (Request technical document for more detail) unless stated on the drawing.
© NINE-ZERO. All rights reserved. No part of this drawing may be reproduced without the permission of NINE-ZERO.


ALL MEASUREMENTS ARE FINISHED DIMENSIONS IN MM. DO NOT SCALE DRAWING!




TOLERANCES UNLESS OTHERWISE SPECIFIED		NZ NINE-ZERO		UNIT 9 CHANCERY GATE BUSINESS CENTRE RED LION ROAD, SURBITON KT6 7RA Tel: 0208 397 8696 EMAIL: HELLO@NINE-ZERO.CO.UK WEB: https://www.nine-zero.co.uk		DOORSETS 24mm GLAZING	
ALL DIMENSIONS IN MM ALL LINEAR DIMENSIONS ±0.4 ALL ANGLE DIMENSIONS ±0.5° BREAK ALL SHARP EDGES 0.5		TITLE TRADITIONAL RANGE OPEN OUT STABLE DOORS		DRAWN BY: OTD DATE DRAWN: 28JUN21		DRAWING No: NZ-06-08	
THIRD ANGLE PROJECTION		REV: B		SCALE N/A		Din A3	

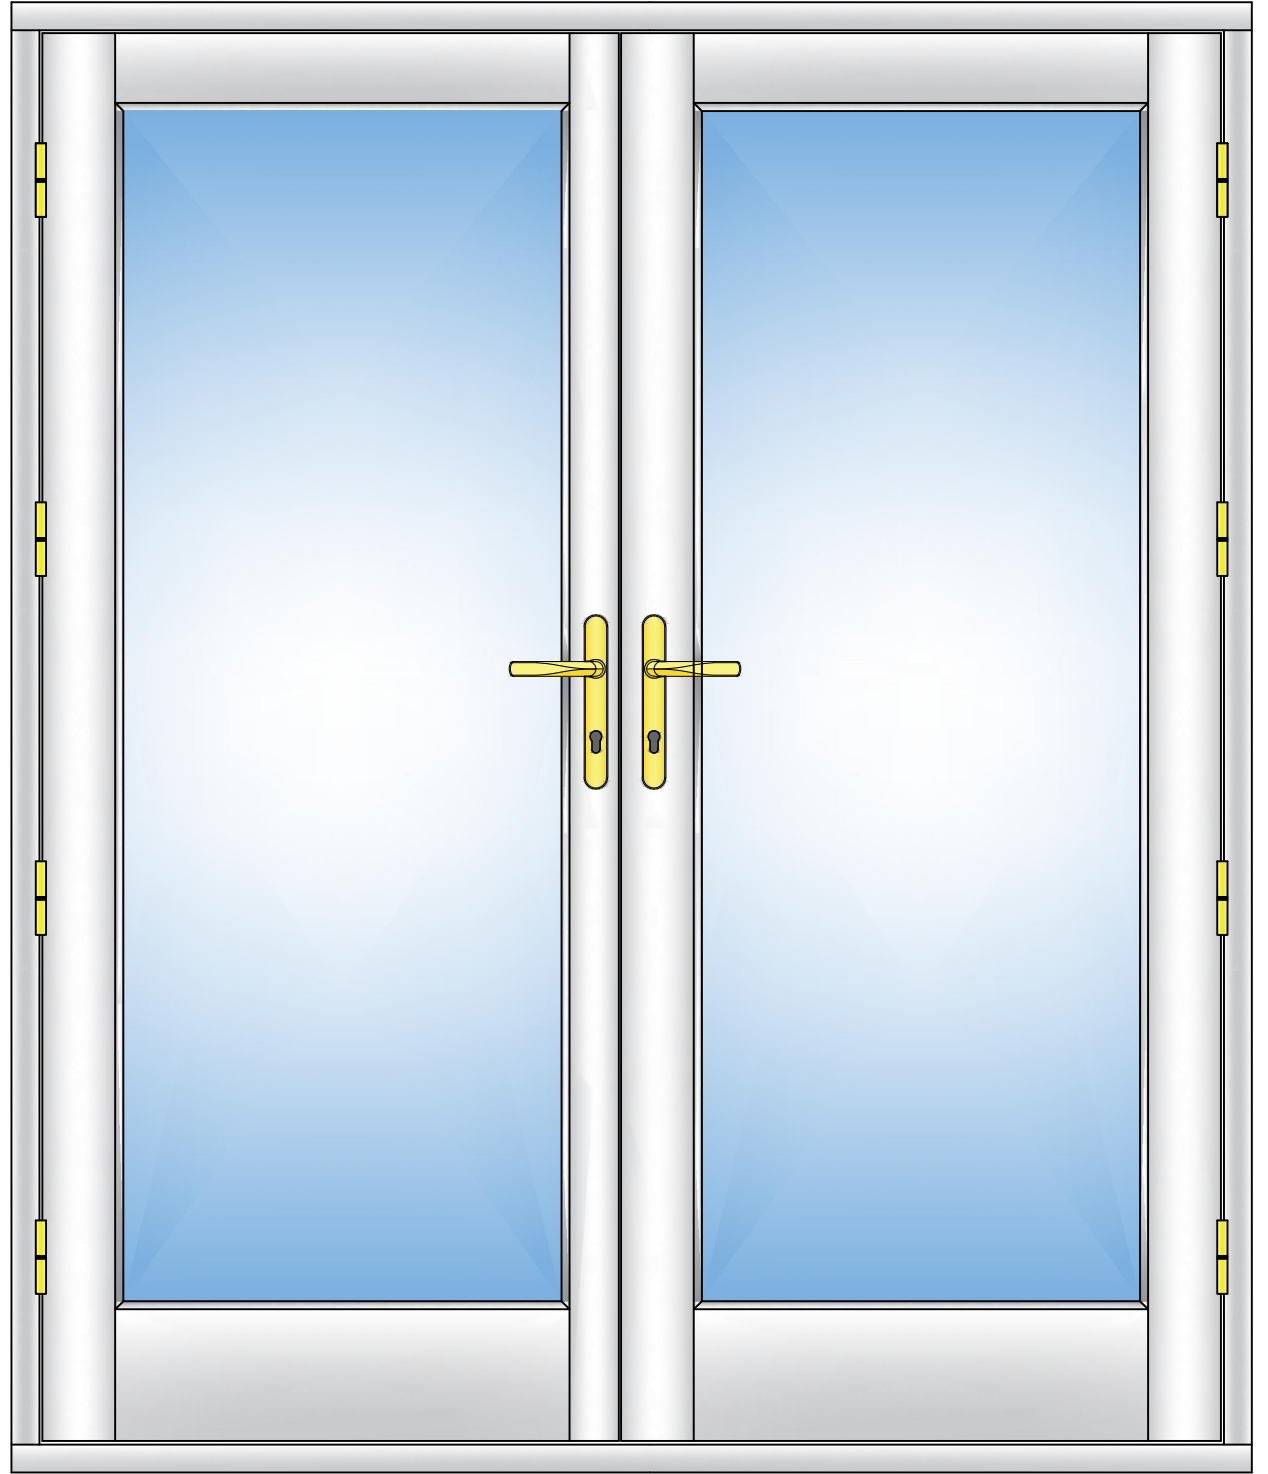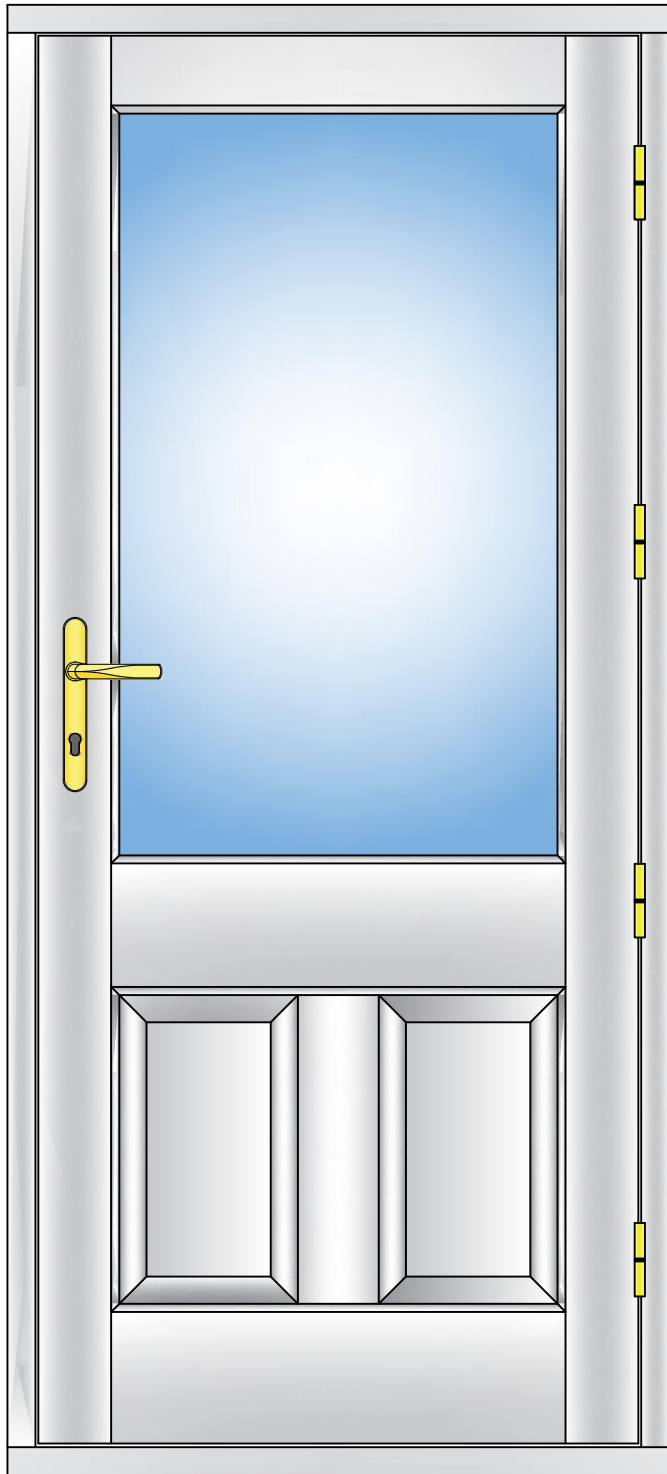

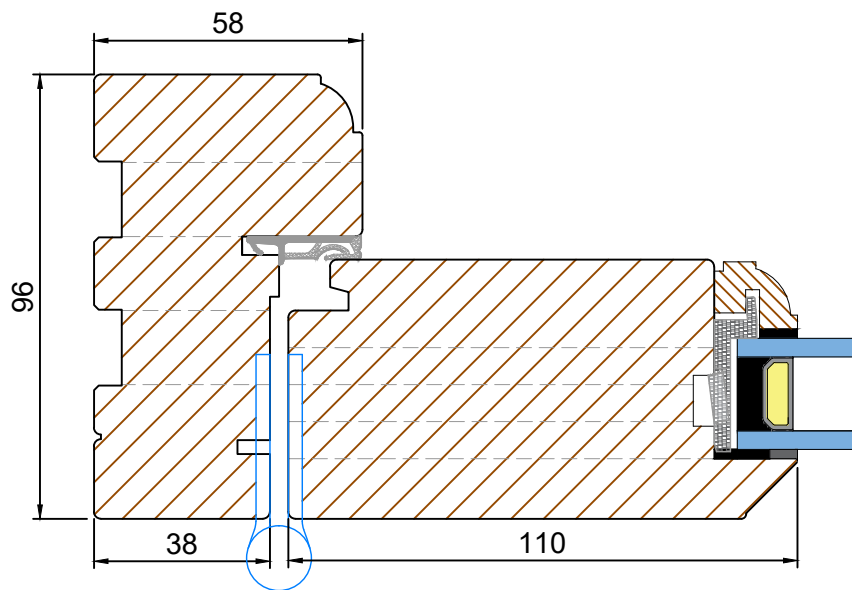


ROYDE & TUCKER
H101 Hi-Load Lift off Hinge
4 Hinges Per Door
Maximum Adjusted Door Weight 80kg

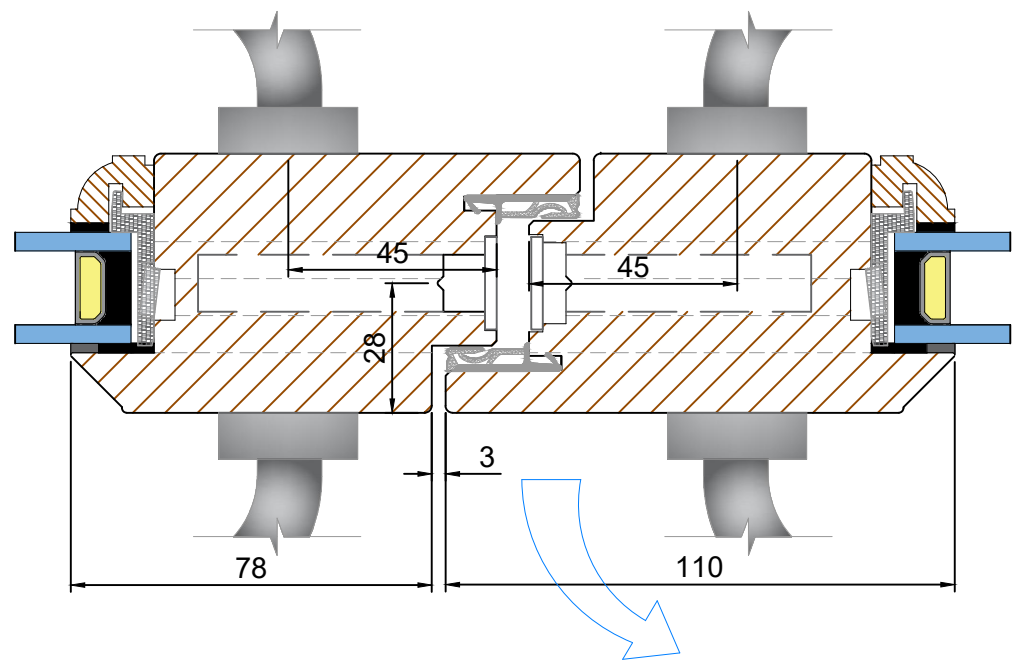

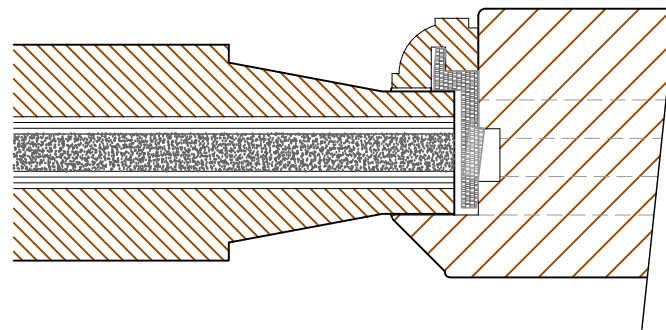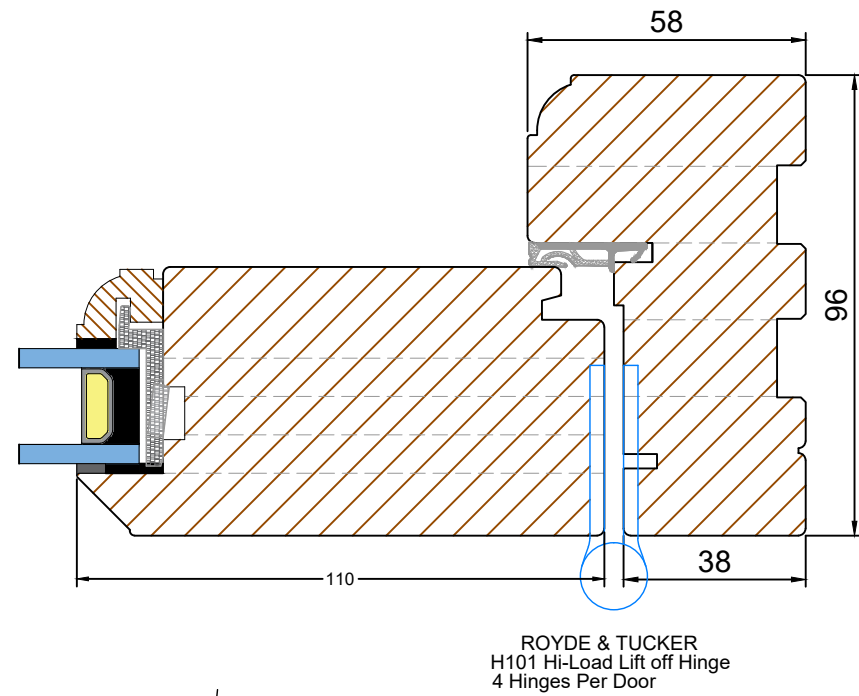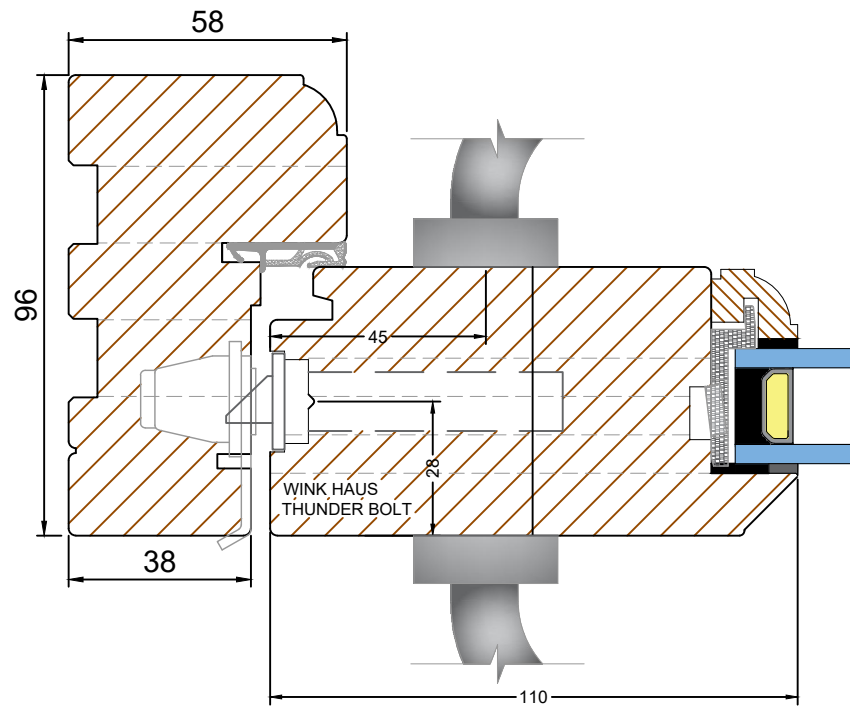

RAISED AND FIELDED
INSULATED PANEL
FOR IMPROVED THERMAL
PERFORMANCE.

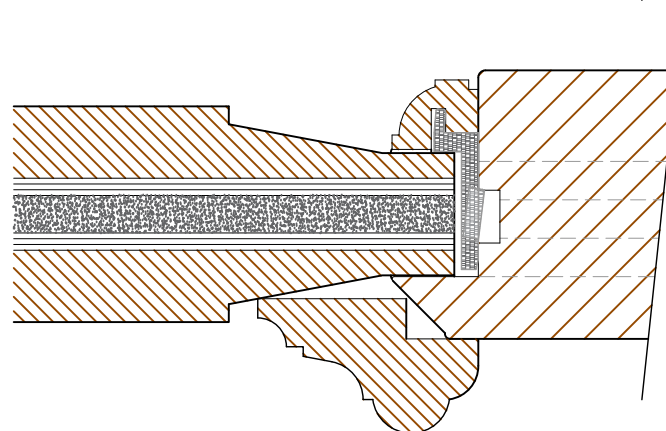

RAISED AND FIELDED
INSULATED PANEL WITH
BOLECTION MOULDINGS
FOR IMPROVED THERMAL
PERFORMANCE.