

NINEZERO

Box Sash Window

Traditional box sash windows are the enduring design of grand Georgian houses, Victorian villas and elegant Edwardian homes.

Nine Zero Sliding Sash Windows offer an authentic conservation replacement to retain the traditional features of a period property renovation.

The window provides excellent energy efficiency and security performance, making it an ideal choice for both refurbishment and new build projects.



Specification

Outer Frame Options	Head & Jamb: 104mm x 158mm Cill: 67mm x 158mm Mullion: 98mm or 141mm
Sash	Top Rail & Stiles: 56m x 56mm Bottom Rail: 83mm x 56mm Mid Rail: 40mm x 56mm
Sash Profile	Ovolo or Lambs Tongue
Cill Extension Options	Standard, 47mm, 62mm or 87mm
Glazing	24mm Low E sealed unit (4mm/16mm/4mm) Obscure, sound control, toughened and laminated options available Argon filled cavity, outer perimeter has standard warm edge spacer (black) optional white Security bead glazing system Additional glazing units include 12mm and 14mm options Curved glass and units with less than 14mm cavity will have aluminium spacer in place of warm edge spacer
Trickle Vent	Concealed trickle vent through head 4600EA

Hardware/Fittings

Hardware	Sash catch, sash lifts, sash restrictors and barrel security lock 2 sash catches fitted if frames are PAS 24 security
Handles	Polished Chrome, Satin Chrome, Antique Brass, Oil Rubbed Bronze or Brass Finish
Trickle Vent	Can be fitted through head (concealed)
Test Data	
BS6375 Part 1	Air Permeability Class 3, Watertightness Class 8A to 450PA Resistance To Wind Load Class C5
Acoustic Rating	RW(C;Ctr) = 36 (-2,6) db (With Sound Control Glass)
Thermal Rating	U-Value 1.3W/m2K
Security	PAS 24:2016 Lignum Window System

Members of
The Joinery Network



PAS 24:2016
Security



1.3W/m2K
U-Value



Document L
Compliant



Document M
Compliant




BS6375-1 2009
Weather Tightness



Double Glazing

Contact: Nine Zero | 02083 978636 | www.nine-zero.co.uk

Box Sash Windows

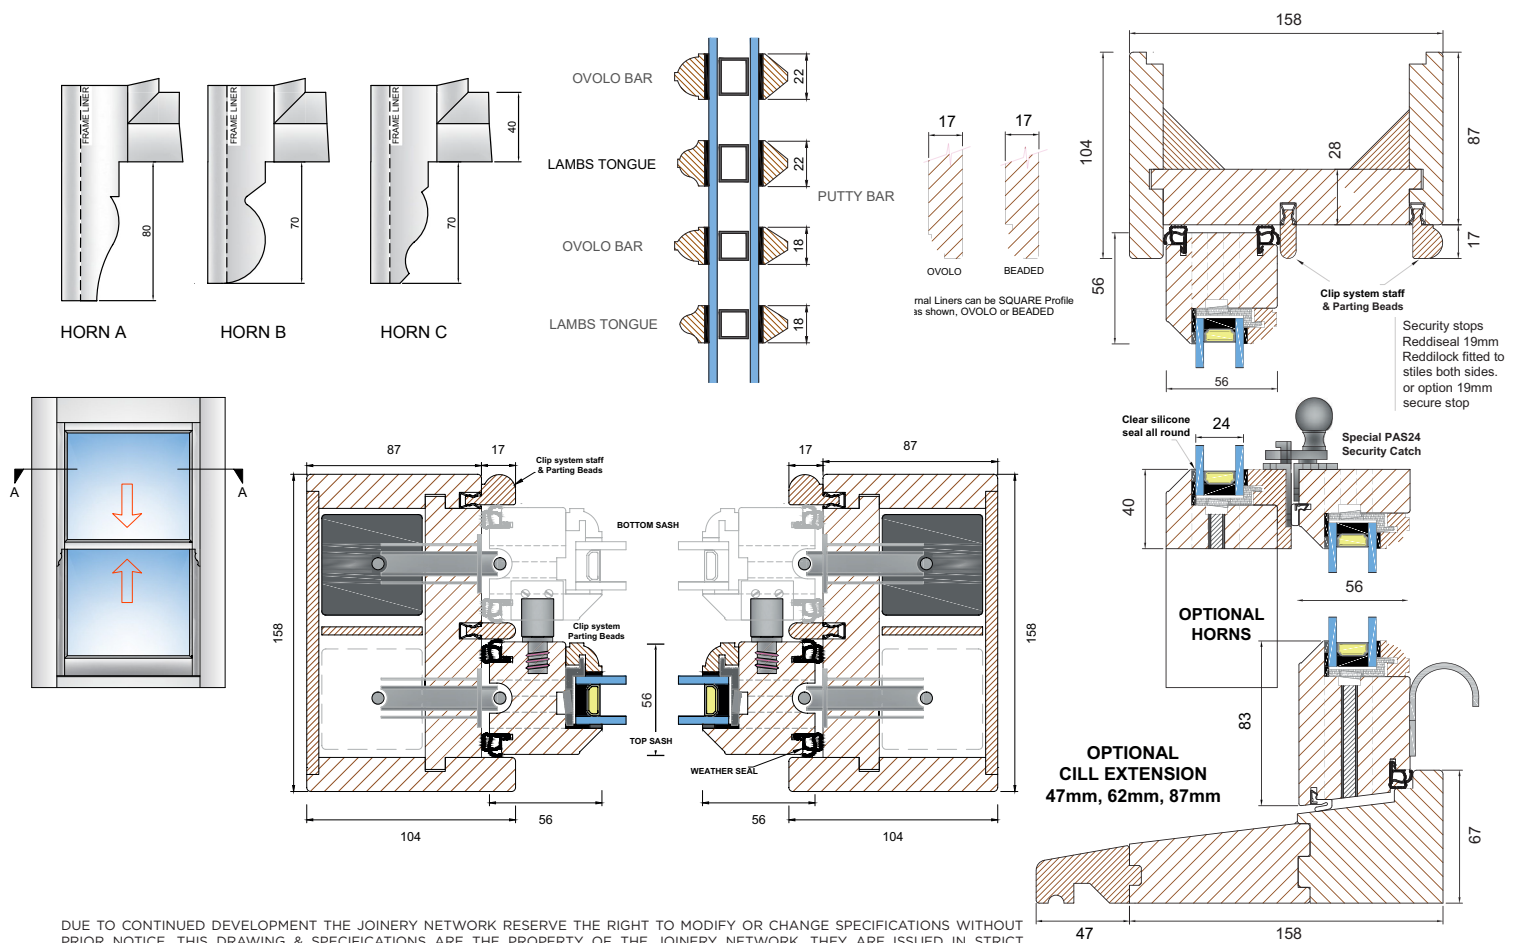

DUE TO CONTINUED DEVELOPMENT THE JOINERY NETWORK RESERVE THE RIGHT TO MODIFY OR CHANGE SPECIFICATIONS WITHOUT PRIOR NOTICE. THIS DRAWING & SPECIFICATIONS ARE THE PROPERTY OF THE JOINERY NETWORK. THEY ARE ISSUED IN STRICT CONFIDENCE AND SHALL NOT BE REPRODUCED, COPIED OR USED AS THE BASIS FOR MANUFACTURING WITHOUT WRITTEN PERMISSION. ALL MEASUREMENTS ARE FINISHED DIMENSIONS IN MM. DO NOT SCALE DRAWING!

Design Options

- Lambs Tongue or Ovolo sash and glazing bars
- Choice of sash horn styles
- Heritage slim-glass unit bead option
- Slim outerframe and sash options

Design Features

- Tested to PAS 24:2016
- Choice of Square, Ovolo or Beaded External Liners
- Deventer superior weatherseals
- Special PAS 24 security catch
- Fully suited window & door system



Nine Zero Trading Ltd

Unit 9, Chancery Gate Business Centre, Red Lion Road, Surbiton, KT6 7RA

hello@nine-zero.co.uk | 02083 978636 | www.nine-zero.co.uk

Licensed Manufacturer of the Lignum Window & Door System

Members of
The Joinery Network

