



ELEVATIONS (Scale 1:10)

Elevation 1 - Outside View

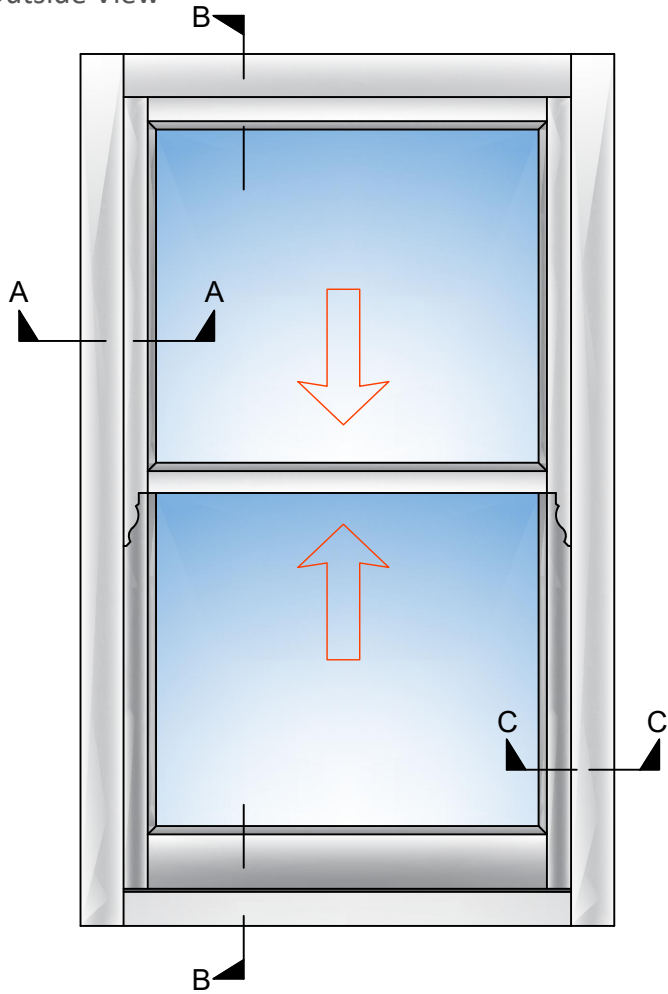


Elevation 2 - Inside View

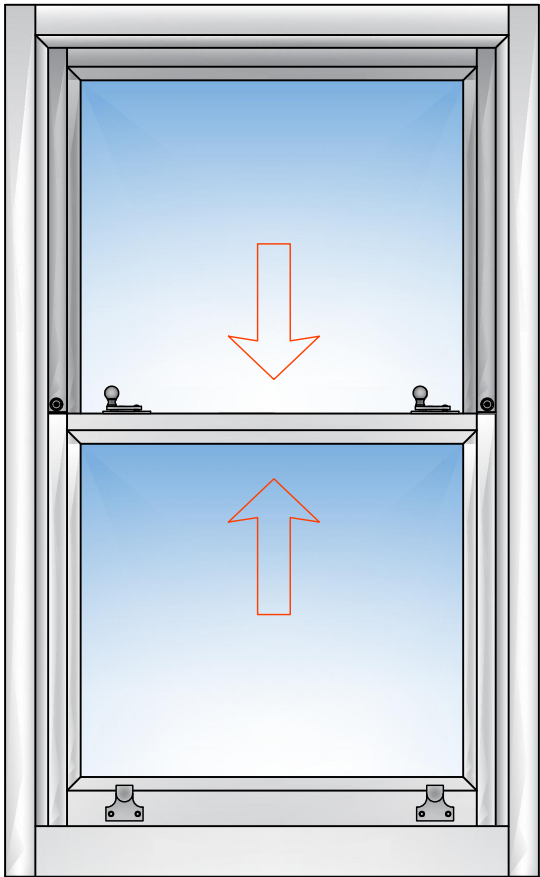


SECTIONS (Scale 1:2)

Section A-A - Top Sash Jamb

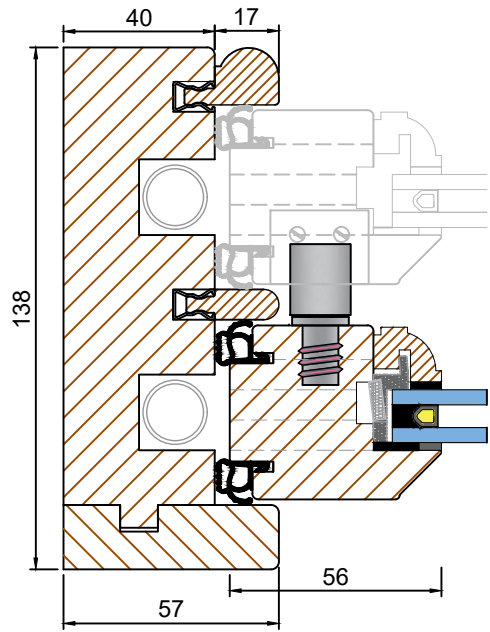



SECTIONS (Scale 1:2)

Section C-C - Bottom Sash Jamb

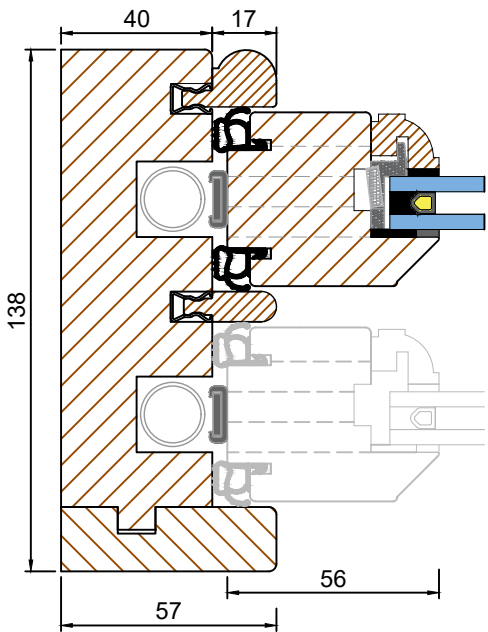

SECTIONS (Scale 1:2)


Section B-B - Head and cill

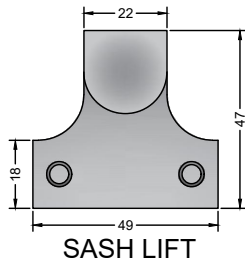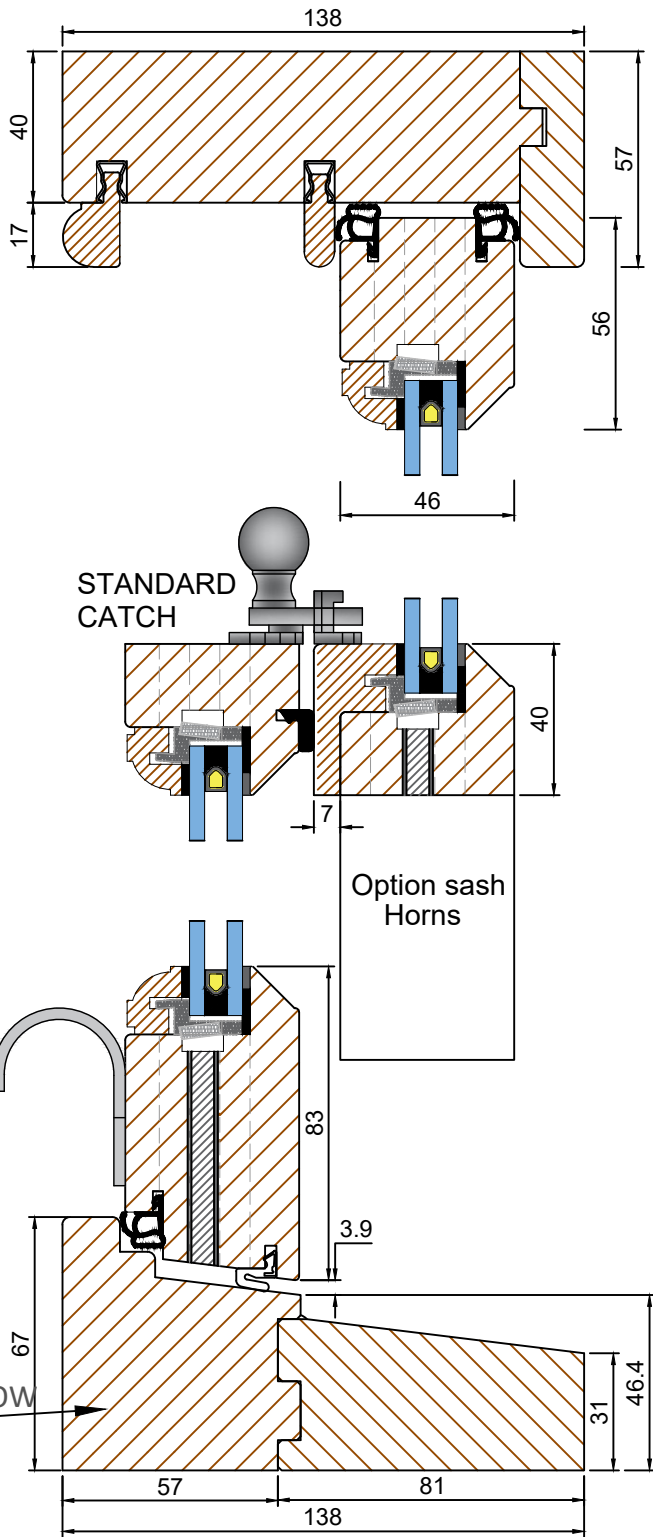






Tolerances: All tolerances are to NINE-ZERO Standard Tolerance definitions (Request technical document for more detail) unless stated on the drawing.
© NINE-ZERO. All rights reserved. No part of this drawing may be reproduced without the permission of NINE-ZERO.

TOLERANCES UNLESS OTHERWISE SPECIFIED		NZ NINEZERO		UNIT 9 CHANCERY GATE BUSINESS CENTRE RED LION ROAD, SURBITON KT6 7RA Tel: 0208 397 8636 EMAIL: HELLO@NINE-ZERO.CO.UK WEB: https://www.nine-zero.co.uk		SPRING SASH WINDOW 14mm GLAZING		SCALE N/A
ALL DIMENSIONS IN MM ALL LINEAR DIMENSIONS ±0.4 ALL ANGLE DIMENSIONS ±0.5° BREAK ALL SHARP EDGES 0.5		TITLE TRADITIONAL RANGE SLIM 136mm FRAME		DRAWN BY: OTD DATE DRAWN: 01JUN21		DRAWING No: NZ-05-01		REV: A
THIRD ANGLE PROJECTION								Din A3


TRICKLE VENT CONCEALED (Scale 1:2)

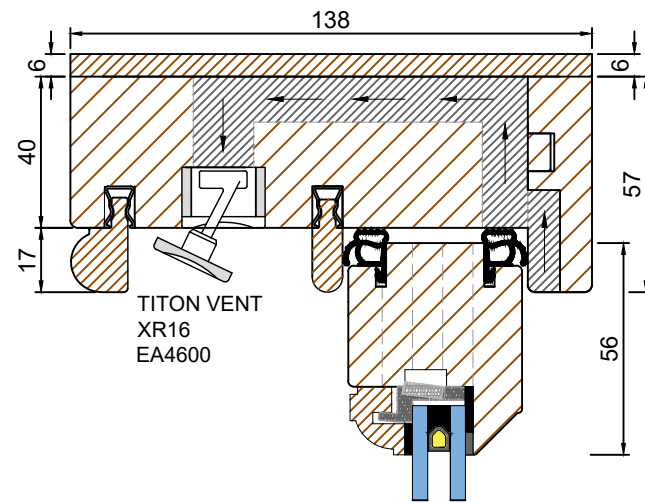


CILL EXTENSION OPTIONS (Scale 1:2)

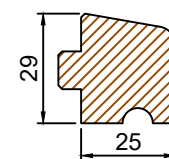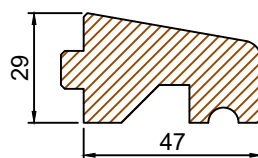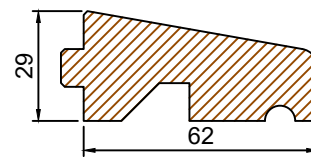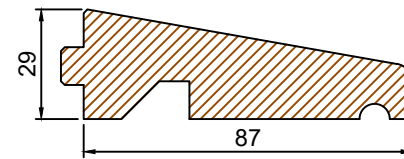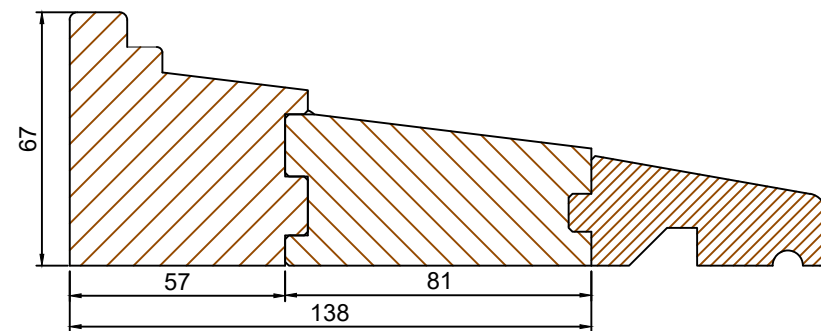

Curved Head Elevation (Scale 1:10)

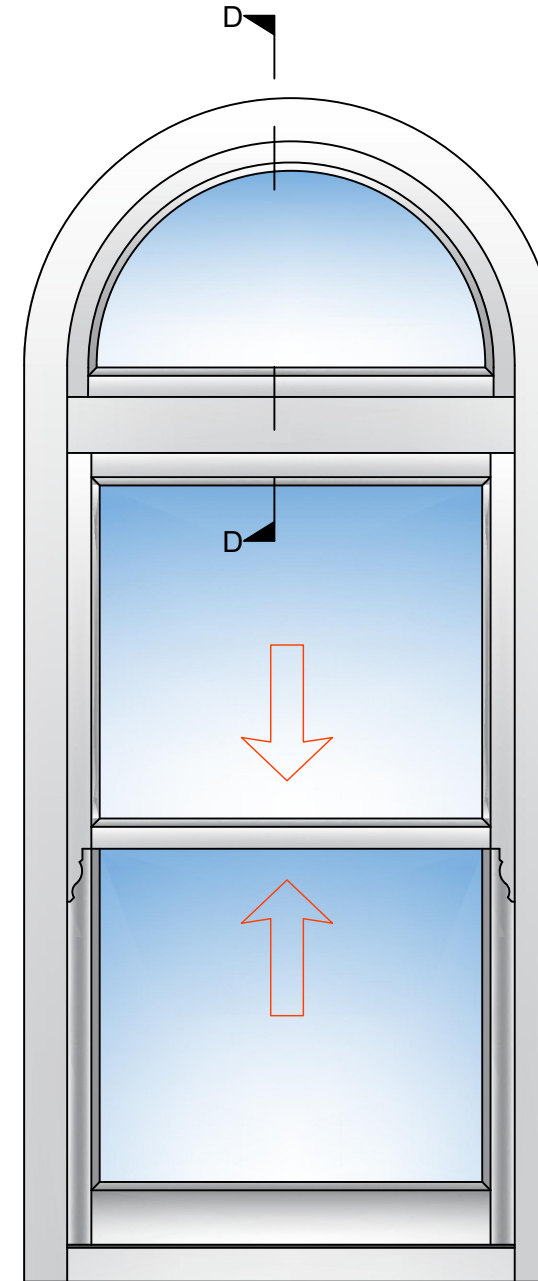


Curved head with fixed sash D-D (Scale 1:2)

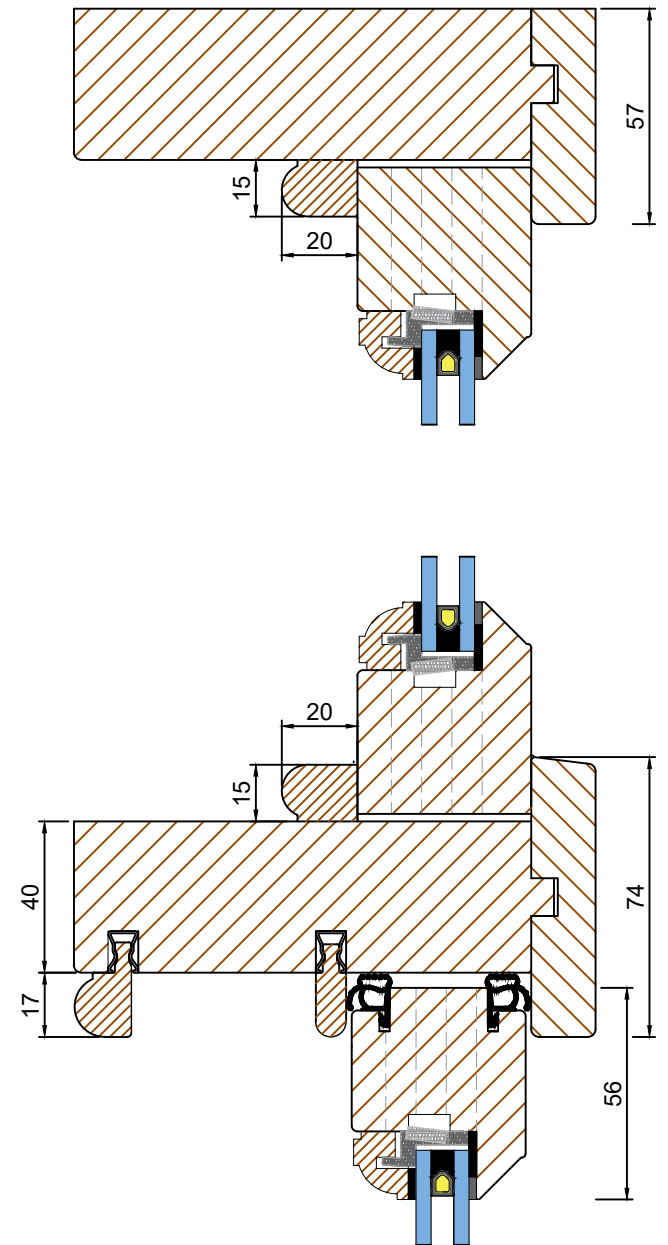


Transom Link D-D (Scale 1:2)

TOLERANCES UNLESS OTHERWISE SPECIFIED ALL DIMENSIONS IN MM ALL LINEAR DIMENSIONS ± 0.4 ALL ANGLE DIMENSIONS $\pm 0.5^\circ$ BREAK ALL SHARP EDGES 0.5		NZ NINEZERO UNIT 9 CHANCERY GATE BUSINESS CENTRE RED LION ROAD, SURBITON KT6 7RA Tel: 0208 397 8696 EMAIL: HELLO@NINE-ZERO.CO.UK WEB: https://www.nine-zero.co.uk		SPRING SASH WINDOW 14mm GLAZING	
THIRD ANGLE PROJECTION 		TITLE CURVED TRANSOM LINK EXTENSIONS, TRICKLE VENT		SCALE N/A	
DRAWN BY: OTD		DRAWING No: NZ-05-02		REV: C	
DATE DRAWN: 01SEP21					


Mullion option A section E-E (Scale 1:2)

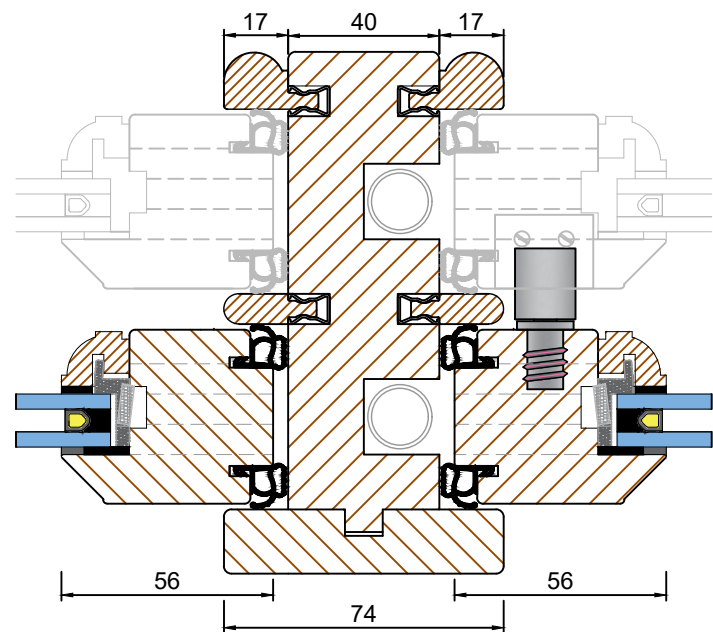


Mullion option B section F-F (Scale 1:2)

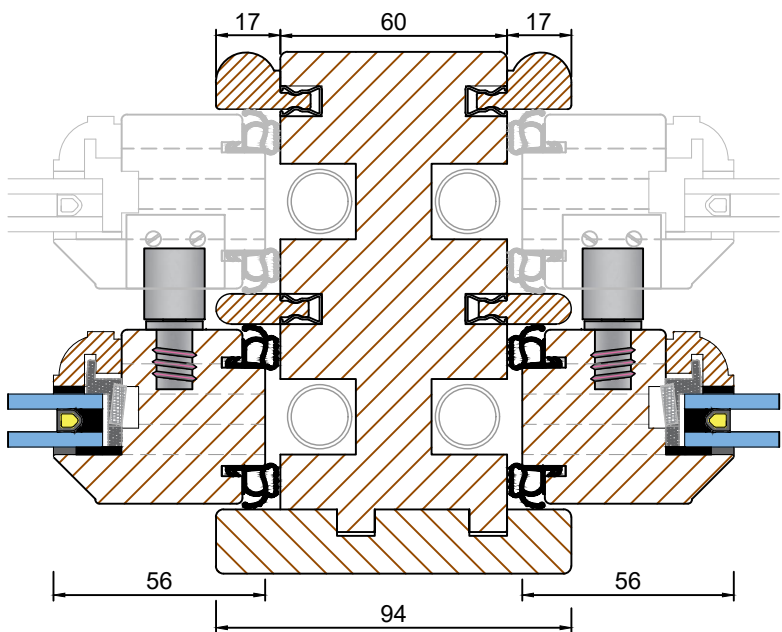

TRIPLE SASH VIEWED EXTERNALLY (Scale 1:10)

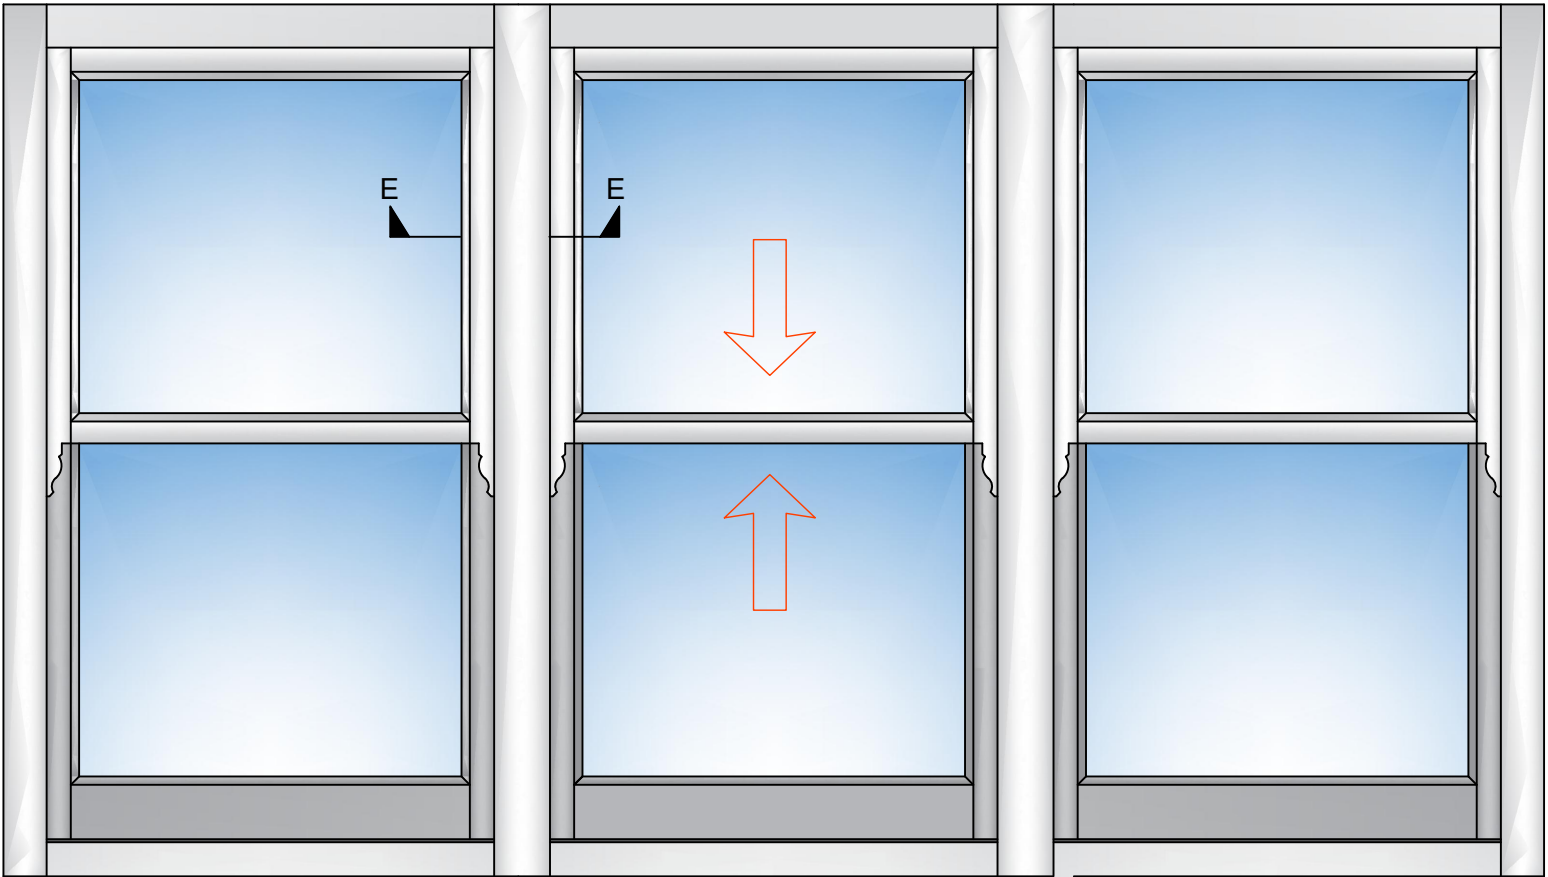


DOUBLE SASH VIEWED EXTERNALLY (Scale 1:10)

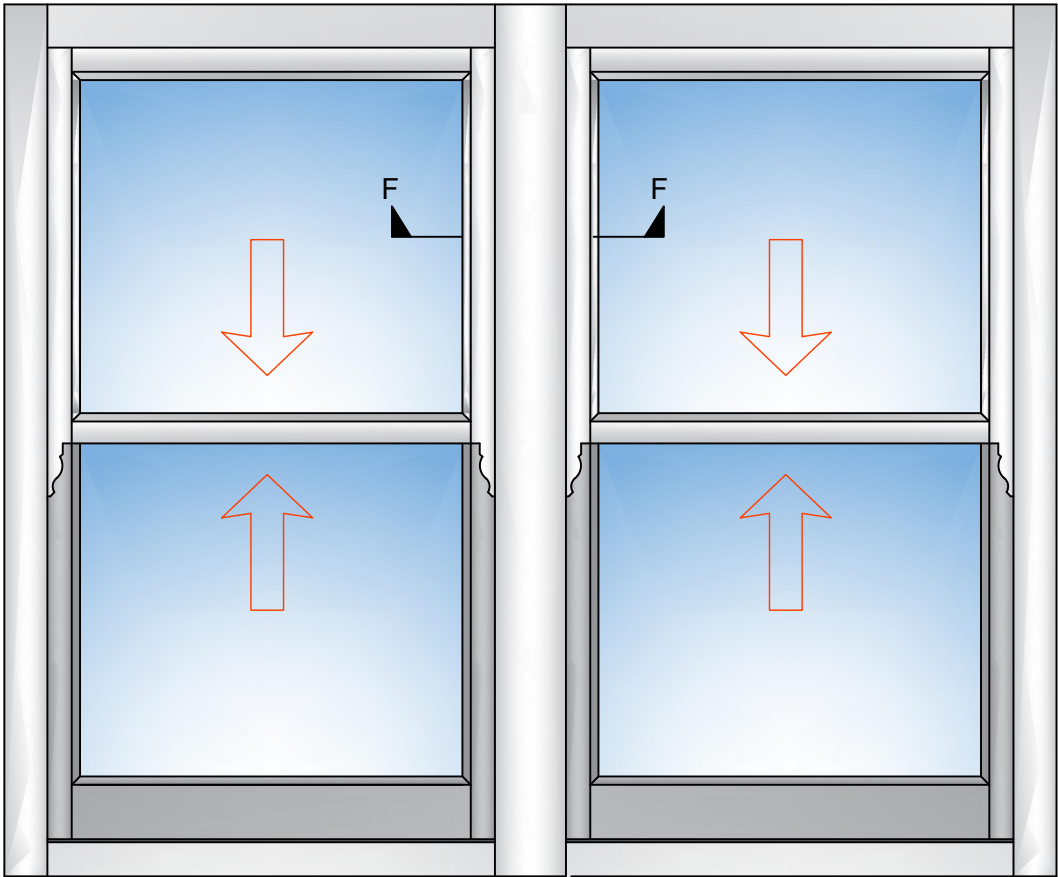


Tolerances: All tolerances are to NINE-ZERO Standard Tolerance definitions (Request technical document for more detail) unless stated on the drawing.
© NINE-ZERO. All rights reserved. No part of this drawing may be reproduced without the permission of NINE-ZERO.

ALL MEASUREMENTS ARE FINISHED DIMENSIONS IN MM. DO NOT SCALE DRAWING!



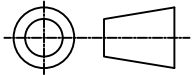
TOLERANCES UNLESS OTHERWISE SPECIFIED		NZ NINEZERO		UNIT 9 CHANCERY GATE BUSINESS CENTRE RED LION ROAD, SURBITON KT6 7RA Tel: 0208 397 8696 EMAIL: HELLO@NINE-ZERO.CO.UK WEB: https://www.nine-zero.co.uk		SPRING SASH WINDOW 14mm GLAZING	
ALL DIMENSIONS IN MM ALL LINEAR DIMENSIONS ±0.4 ALL ANGLE DIMENSIONS ±0.5° BREAK ALL SHARP EDGES 0.5		TITLE TRADITIONAL RANGE MULLION OPTIONS		DRAWN BY: OTD DATE DRAWN: 28JUN21		DRAWING No: NZ-05-03	
THIRD ANGLE PROJECTION 		SCALE N/A		REV: B		Din A3	

LAMBS TONGUE BEAD OPTION (Scale 1:2)

OVOLO BEAD OPTION (Scale 1:2)

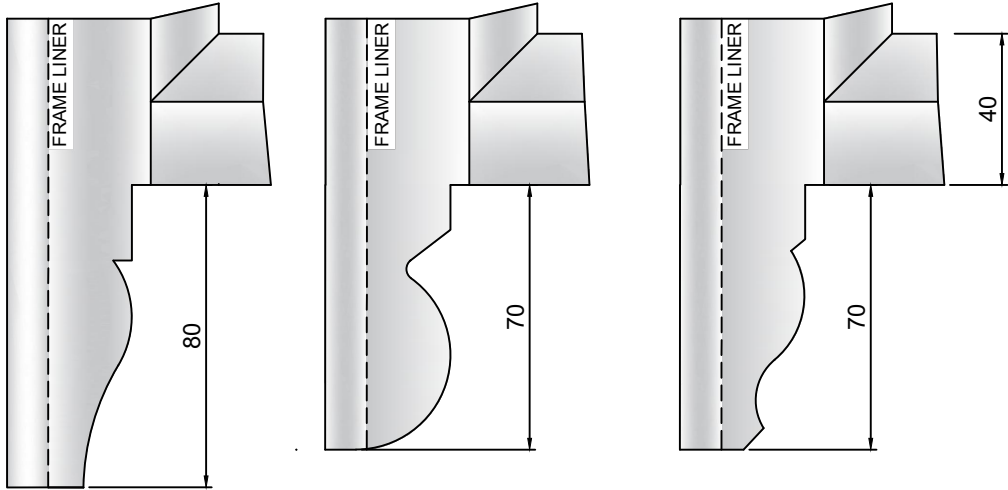

HORN A HORN B HORN C

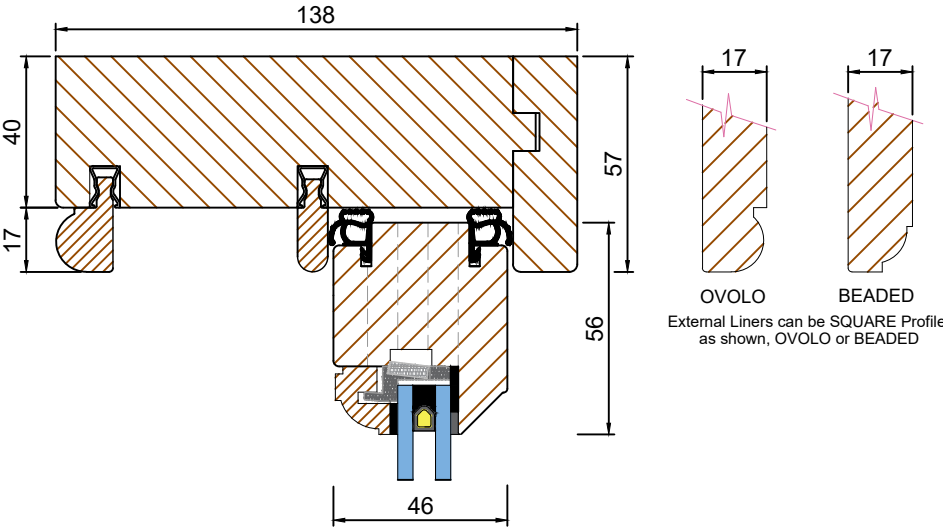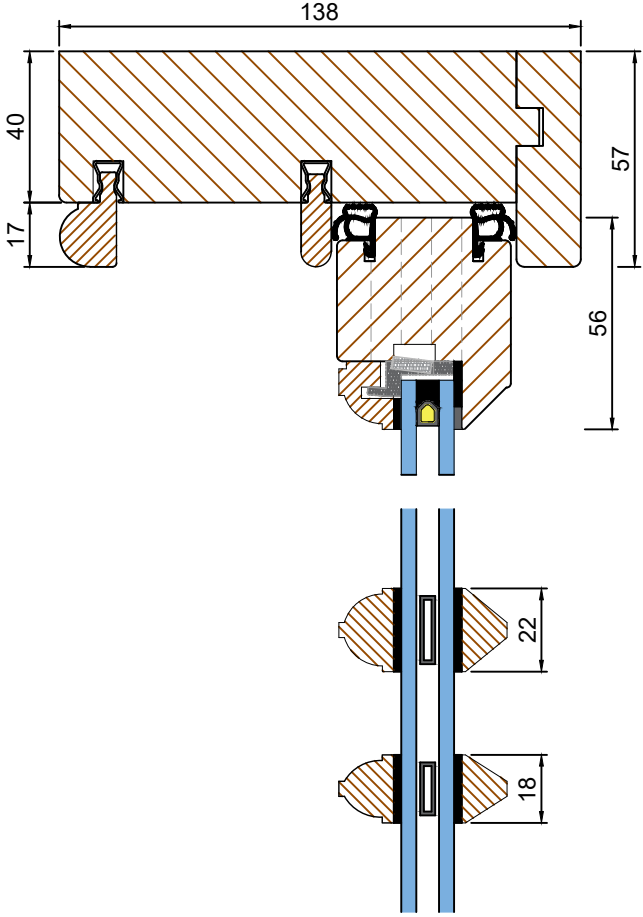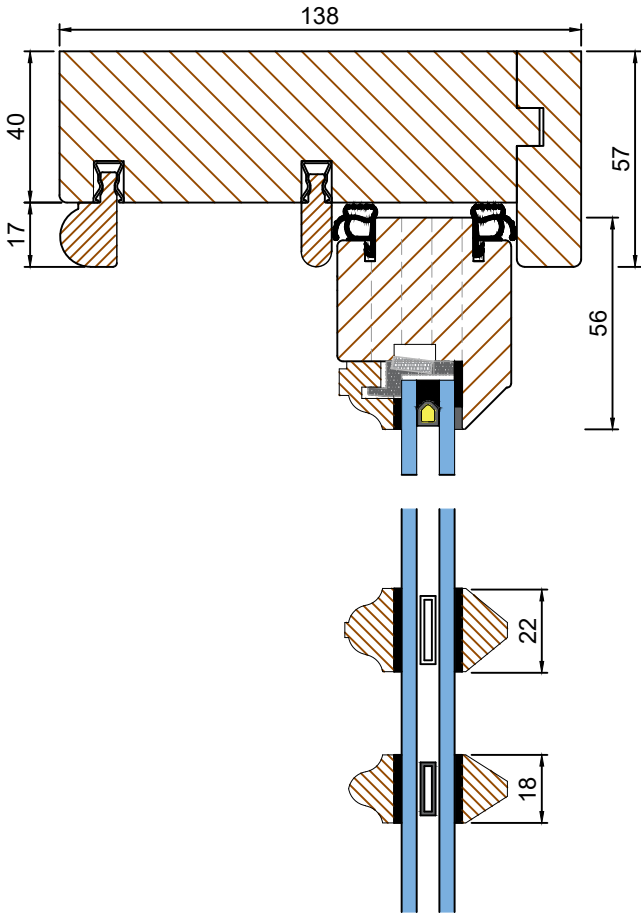


OVOLO BAR

LAMBS TONGUE

OVOLO BAR

LAMBS TONGUE

PUTTY BAR

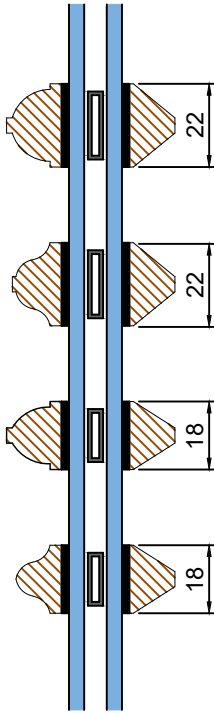


Tolerances: All tolerances are to NINE-ZERO Standard Tolerance definitions (Request technical document for more detail) unless stated on the drawing.
© NINE-ZERO. All rights reserved. No part of this drawing may be reproduced without the permission of NINE-ZERO.


ALL MEASUREMENTS ARE FINISHED DIMENSIONS IN MM. DO NOT SCALE DRAWING!

TOLERANCES UNLESS OTHERWISE SPECIFIED		NZ NINEZERO		UNIT 9 CHANCERY GATE BUSINESS CENTRE RED LION ROAD, SURBITON KT6 7RA Tel: 0208 397 8696 EMAIL: HELLO@NINE-ZERO.CO.UK WEB: https://www.nine-zero.co.uk		SPRING SASH WINDOW 14mm GLAZING	
ALL DIMENSIONS IN MM ALL LINEAR DIMENSIONS ±0.4 ALL ANGLE DIMENSIONS ±0.5° BREAK ALL SHARP EDGES 0.5		TITLE TRADITIONAL RANGE HORN AND BEADS/BARS		DRAWN BY: OTD DATE DRAWN: 28JUN21		DRAWING No: NZ-05-04	
THIRD ANGLE PROJECTION 		SCALE N/A		REV: B			

Angle Corner Post Option (Scale 1:2)

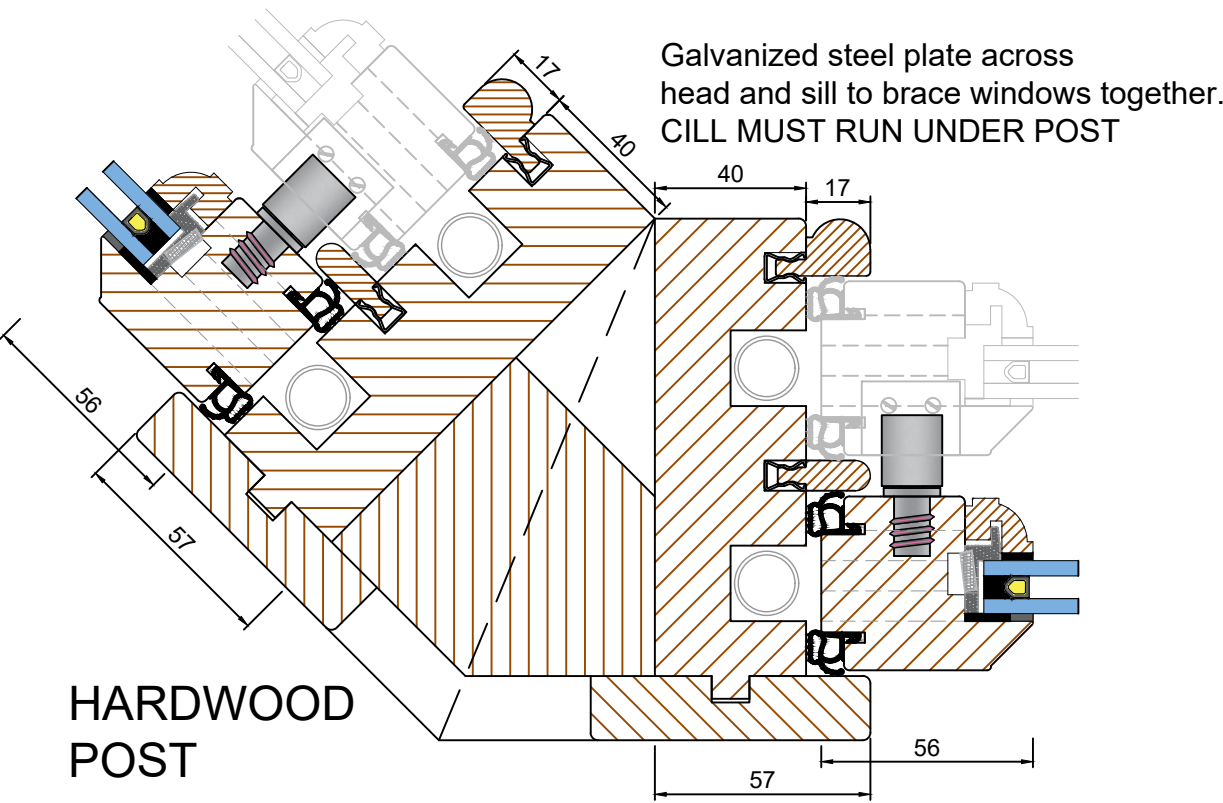

90° Corner Post Option (Scale 1:2)

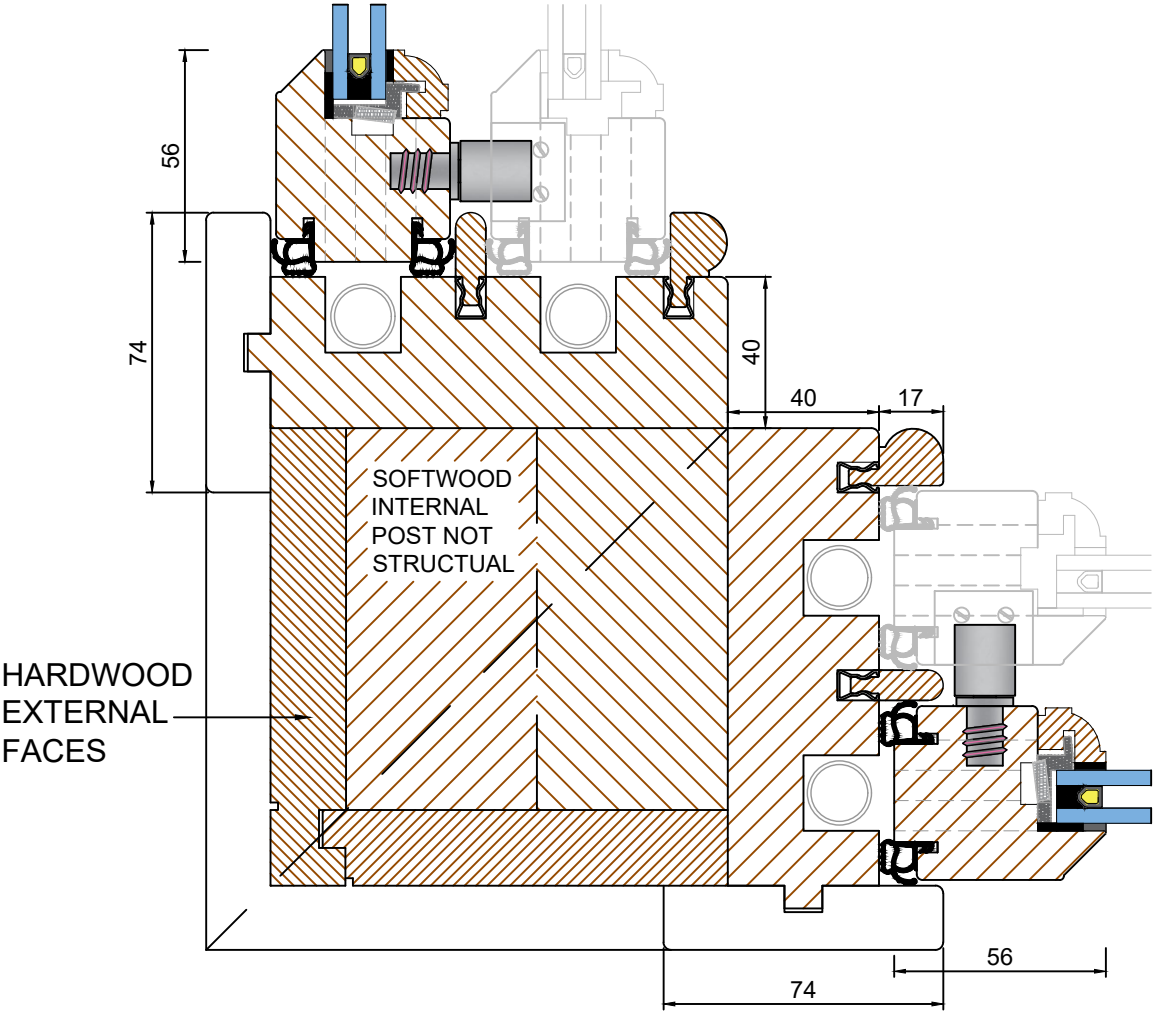

Tolerances: All tolerances are to NINE-ZERO Standard Tolerance definitions (Request technical document for more detail) unless stated on the drawing.
© NINE-ZERO. All rights reserved. No part of this drawing may be reproduced without the permission of NINE-ZERO.
ALL MEASUREMENTS ARE FINISHED DIMENSIONS IN MM. DO NOT SCALE DRAWING!

TOLERANCES <i>UNLESS OTHERWISE SPECIFIED</i> ALL DIMENSIONS IN MM ALL LINEAR DIMENSIONS ±0.4 ALL ANGLE DIMENSIONS ±0.5° BREAK ALL SHARP EDGES 0.5 THIRD ANGLE PROJECTION		NZ NINE ZERO UNIT 9 CHANCERY GATE BUSINESS CENTRE RED LION ROAD, SURBITON KT6 7BA Tel: 0208 397 8696 EMAIL: HELLO@NINE-ZERO.CO.UK WEB: https://www.nine-zero.co.uk		SPRING SASH WINDOW 14mm GLAZING	
TITLE TRADITIONAL RANGE CORNER POST OPTION		DRAWN BY: OTD DATE DRAWN: 28JUN21		DRAWING No: NZ-05-05	
				SCALE N/A	
				REV: B	