

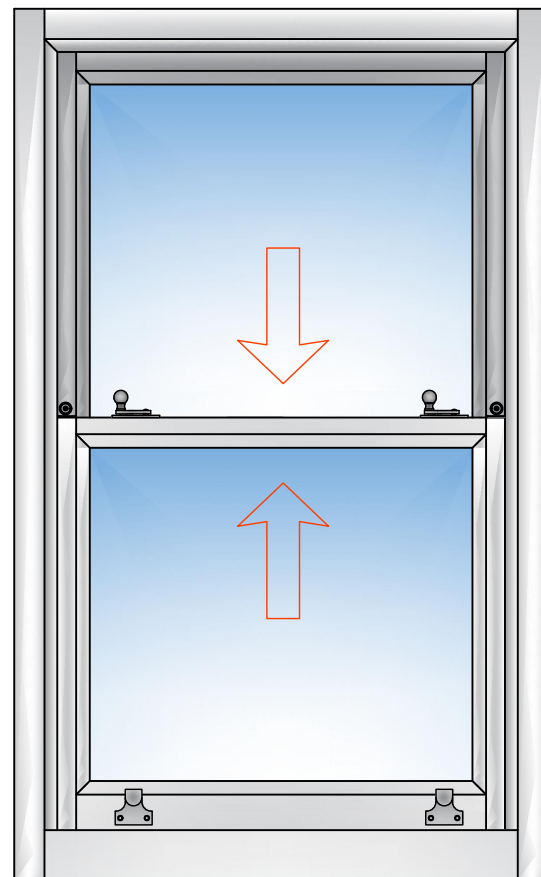



Elevation 1 - Outside View

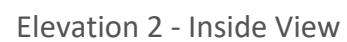



Section A-A - Top Sash Jamb

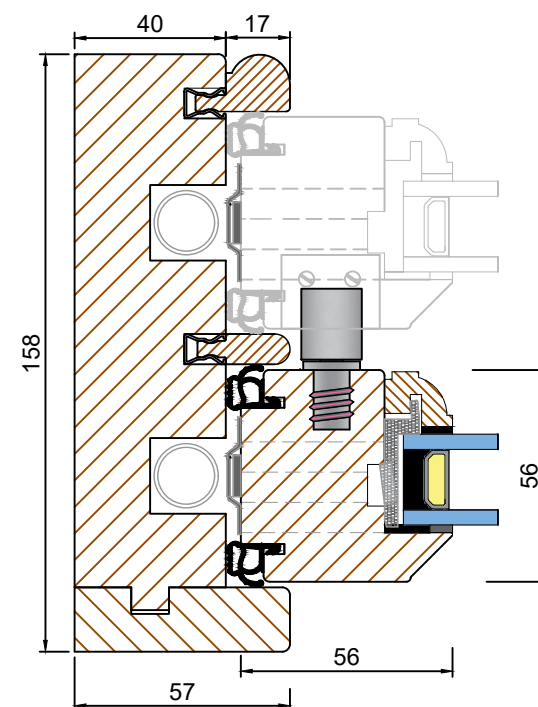


Section C-C - Bottom Sash Jamb

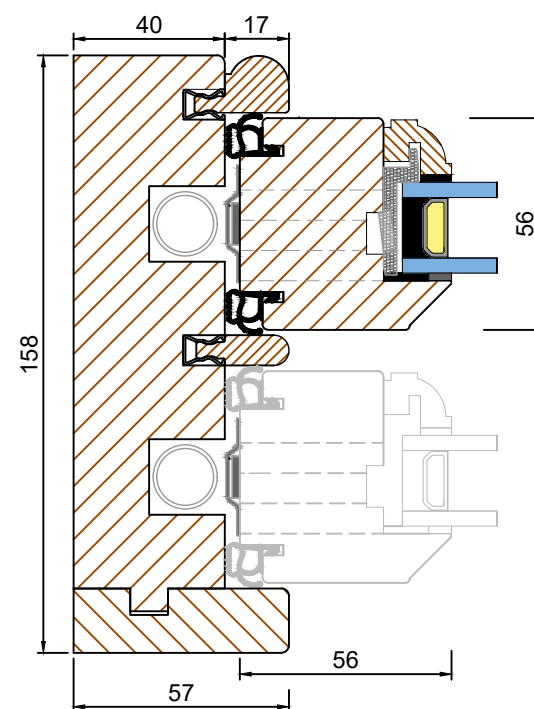


Section B-B - Head and cill

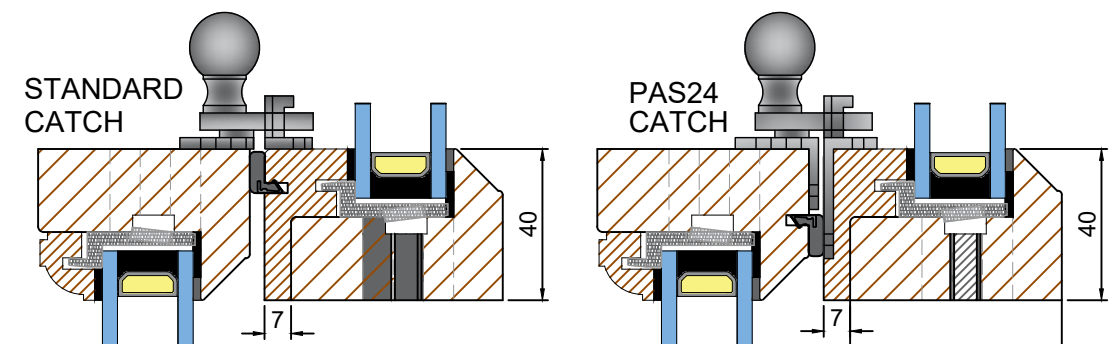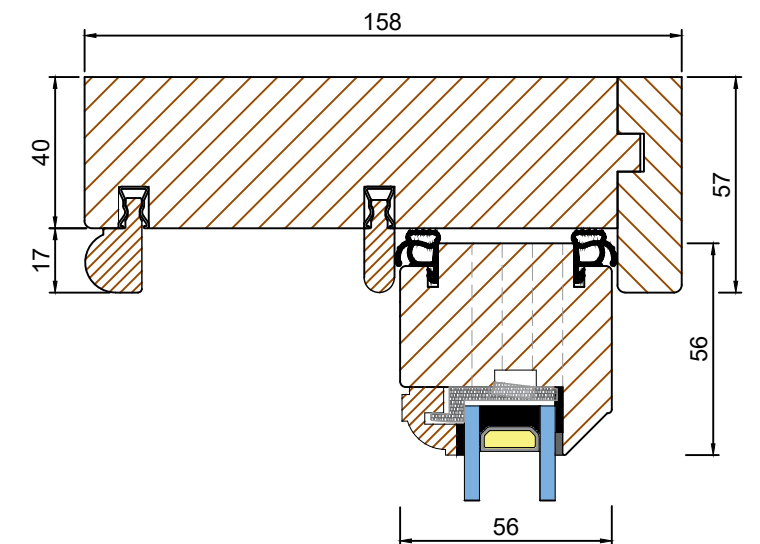


Option sash
Horns

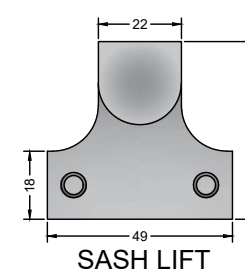

SASH LIFT

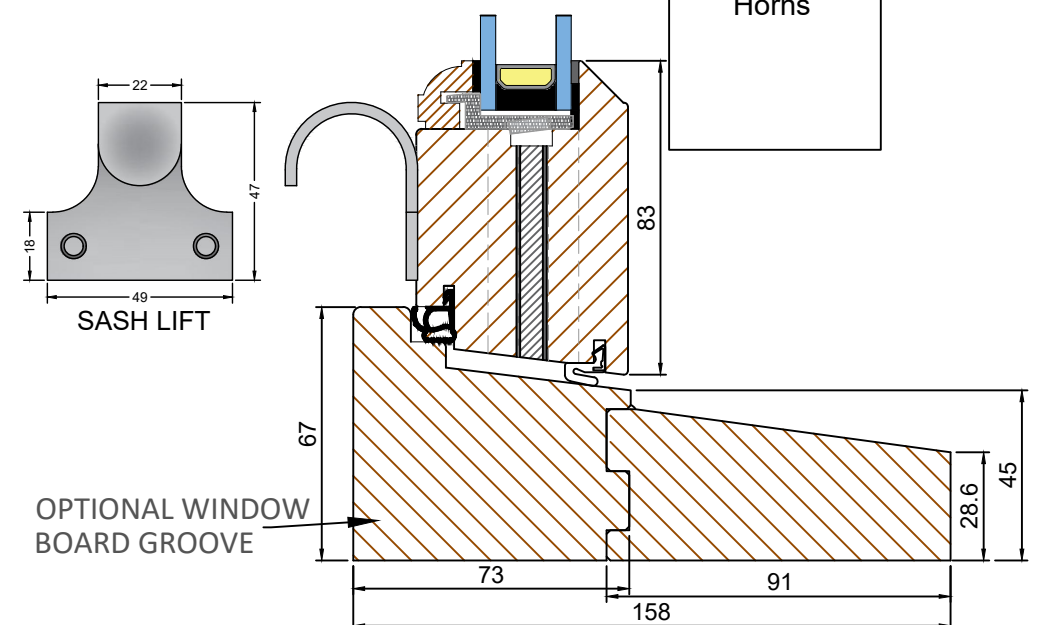

OPTIONAL WINDOW BOARD GROOVE

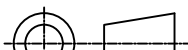
TOLERANCES UNLESS OTHERWISE SPECIFIED		UNIT 9 CHANCERY GATE BUSINESS CENTRE RED LION ROAD, SURBITON KT6 7RA Tel: 0208 397 8636 EMAIL: HELLO@NINE-ZERO.CO.UK WEB: https://www.nine-zero.co.uk		SPRING SASH WINDOW 24mm GLAZING	
ALL DIMENSIONS IN MM ALL LINEAR DIMENSIONS ± 0.4 ALL ANGLE DIMENSIONS $\pm 0.5^\circ$ BREAK ALL SHARP EDGES 0.5		TITLE TRADITIONAL RANGE DOCUMENT Q COMPLIANT			
THIRD ANGLE PROJECTION 		DRAWN BY: OTD DATE DRAWN: 28.JUN.21		DRAWING No: NZ-03-01	
				SCALE N/A REV: B	

© NINE-ZERO. All rights reserved. No part of this drawing may be reproduced without the permission of NINE-ZERO.






ALL MEASUREMENTS ARE FINISHED DIMENSIONS IN MM. DO NOT SCALE DRAWING!

A3


TRICKLE VENT CONCEALED (Scale 1:2)

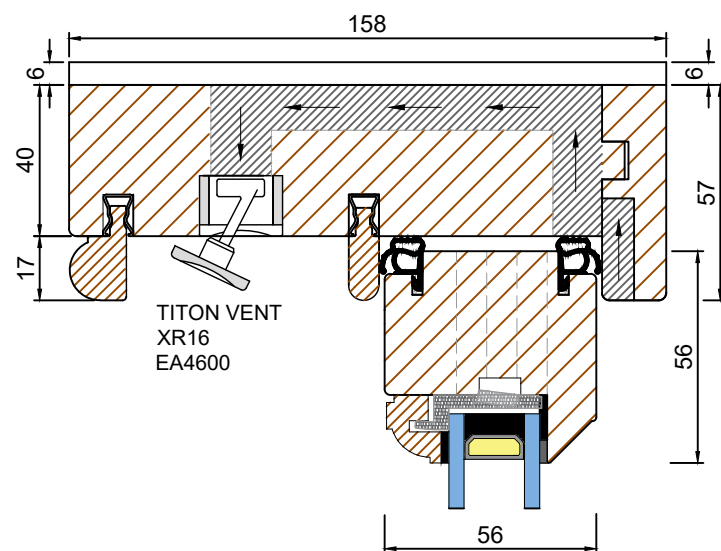



CILL EXTENSION OPTIONS (Scale 1:2)

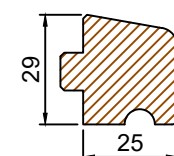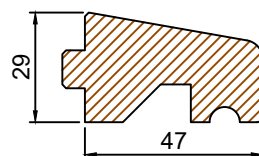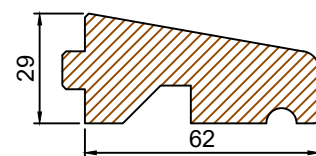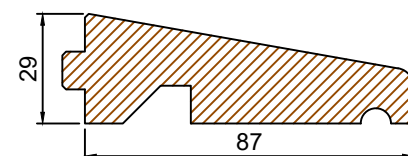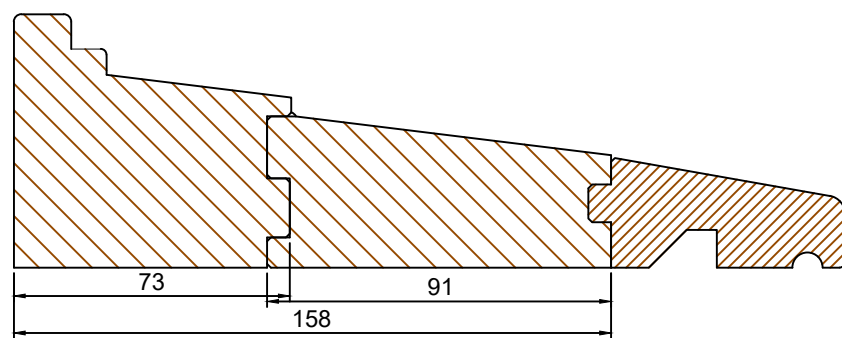

Curved Head Elevation (Scale 1:10)

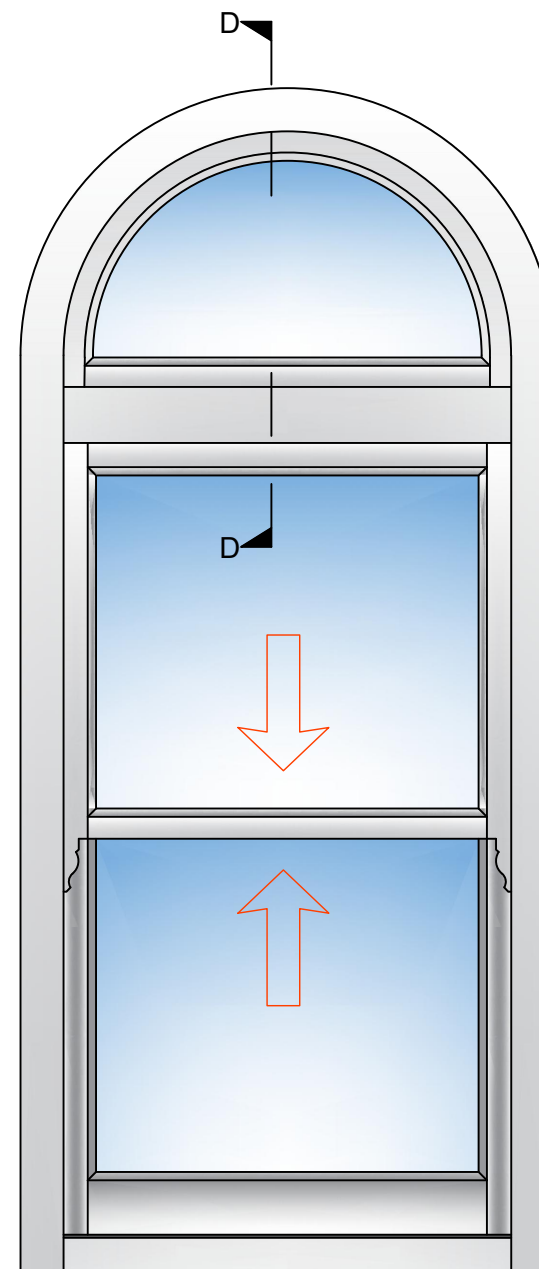

Curved head with fixed sash D-D (Scale 1:2)

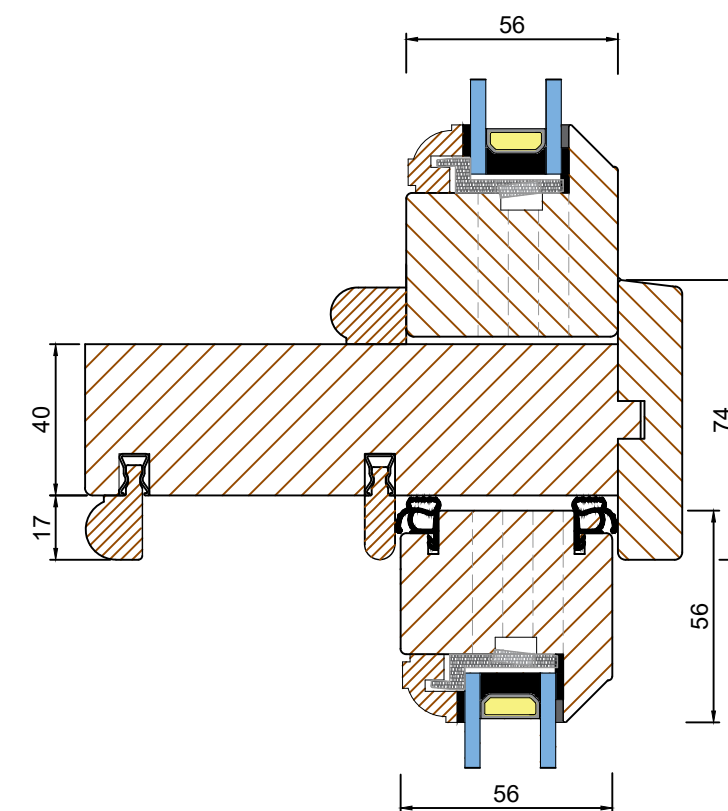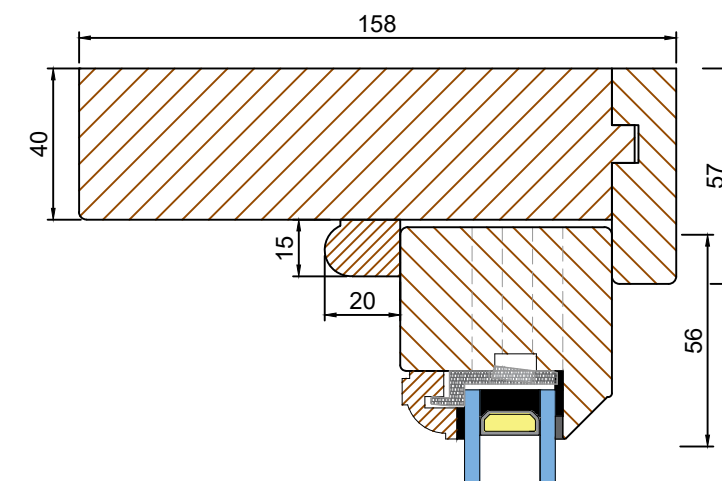

Transom Link D-D (Scale 1:2)


TOLERANCES UNLESS OTHERWISE SPECIFIED ALL DIMENSIONS IN MM ALL LINEAR DIMENSIONS ± 0.4 ALL ANGLE DIMENSIONS $\pm 0.5^\circ$ BREAK ALL SHARP EDGES 0.5		NINE ZERO UNIT 9 CHANCERY GATE BUSINESS CENTRE RED LION ROAD, SURBITON KT6 7RA Tel: 0208 397 8696 EMAIL: HELLO@NINE-ZERO.CO.UK WEB: https://www.nine-zero.co.uk		SPRING SASH WINDOW 24mm GLAZING	
THIRD ANGLE PROJECTION 		TITLE CURVED TRANSOM LINK EXTENSIONS, TRICKLE VENT		SCALE N/A	
DRAWN BY: OTD		DRAWING No: NZ-03-02		REV: C	
DATE DRAWN: 01SEP21					

Tolerances: All tolerances are to NINE-ZERO Standard Tolerance definitions (Request technical document for more detail) unless stated on the drawing.
 © NINE-ZERO. All rights reserved. No part of this drawing may be reproduced without the permission of NINE-ZERO.


ALL MEASUREMENTS ARE FINISHED DIMENSIONS IN MM. DO NOT SCALE DRAWING!

Din A3


Mullion option A section E-E (Scale 1:2)

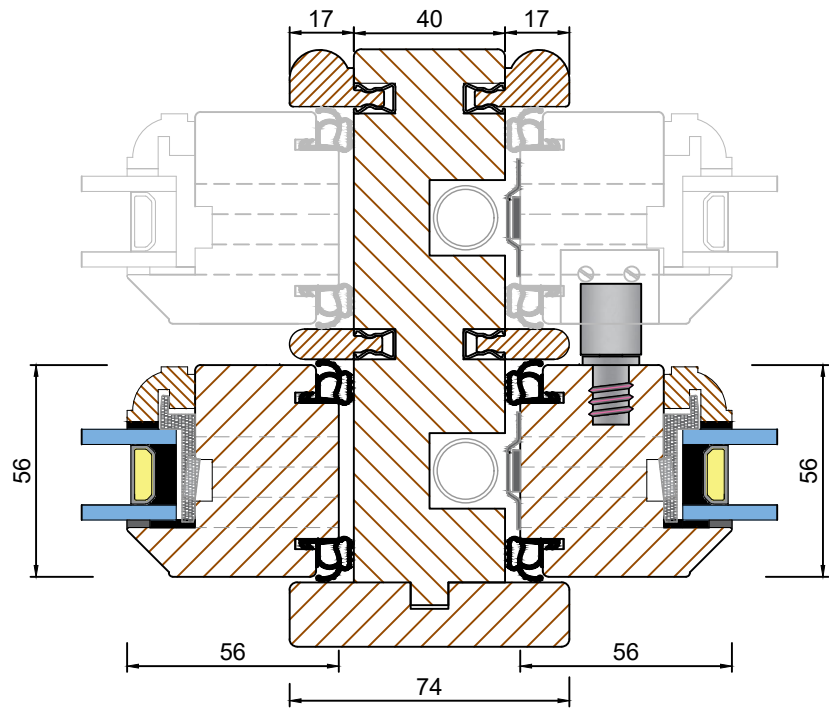


Mullion option B section F-F (Scale 1:2)

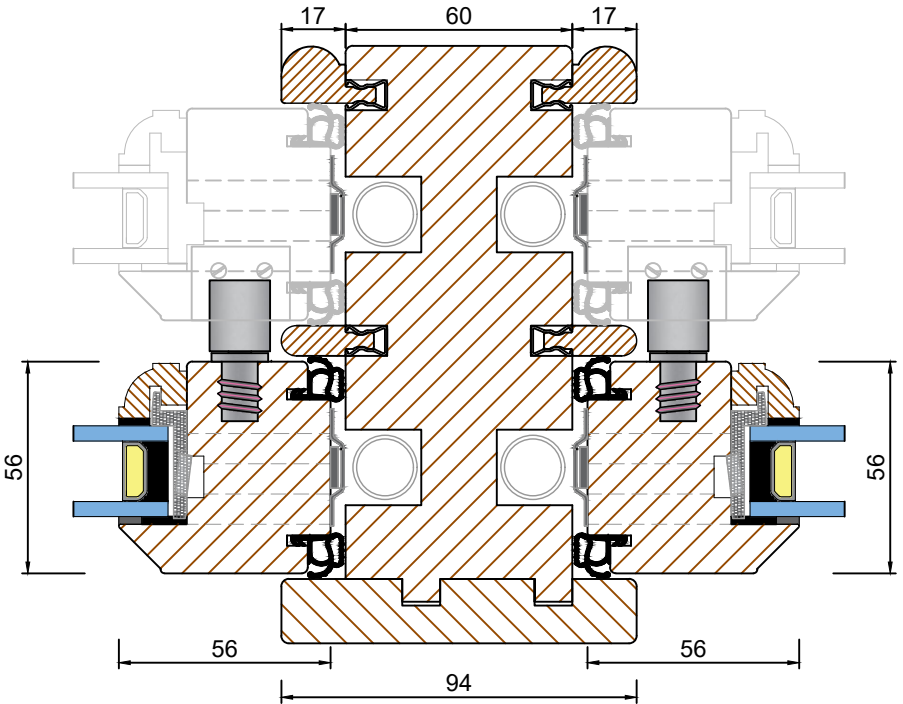

TRIPLE SASH VIEWED EXTERNALLY (Scale 1:10)

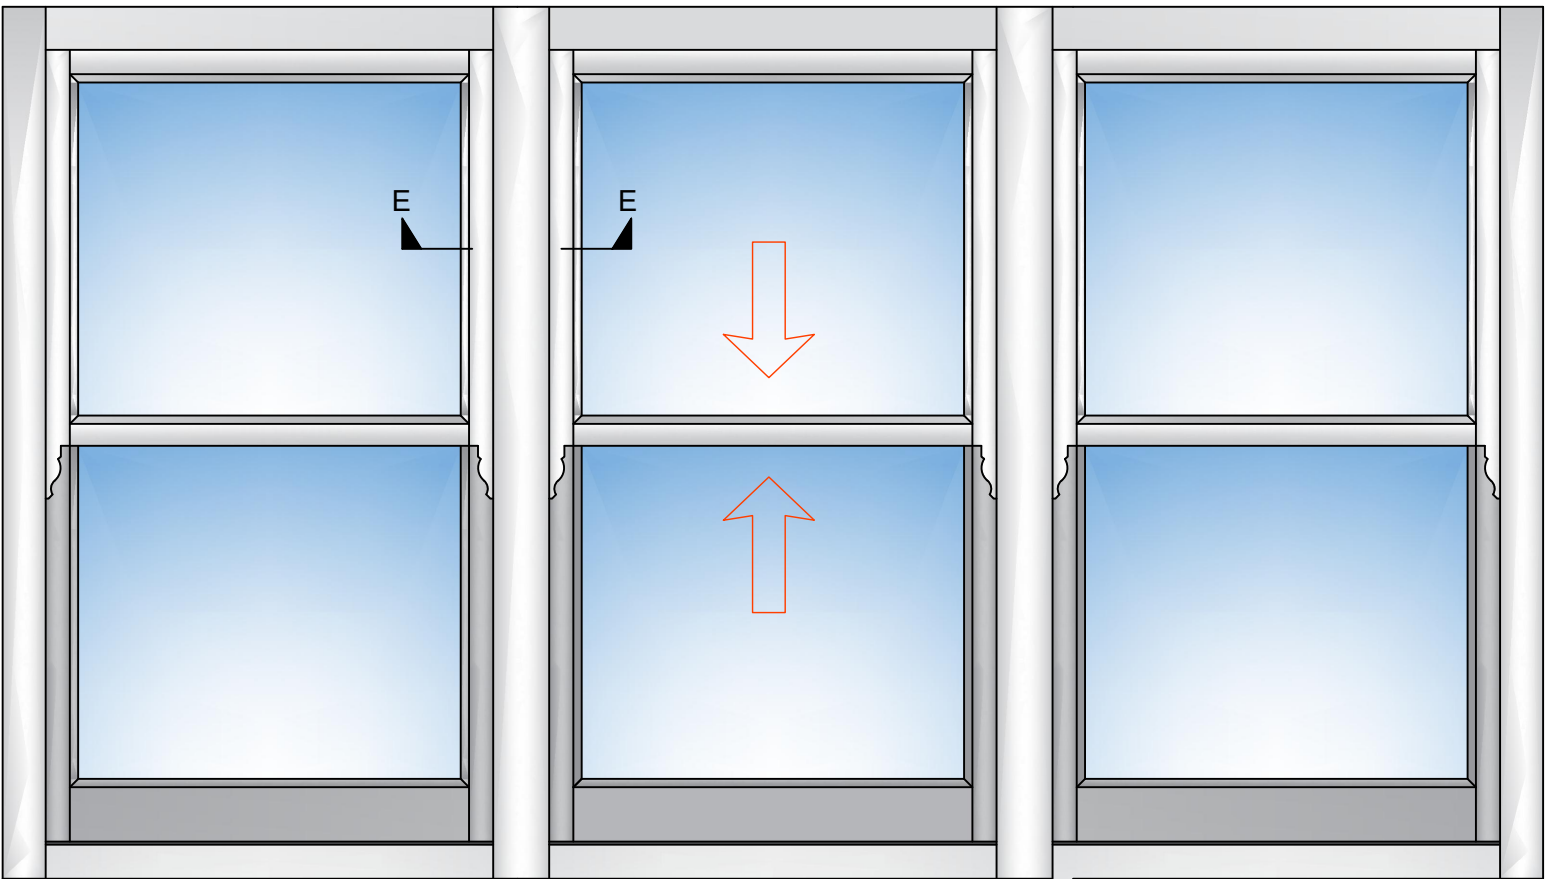


DOUBLE SASH VIEWED EXTERNALLY (Scale 1:10)

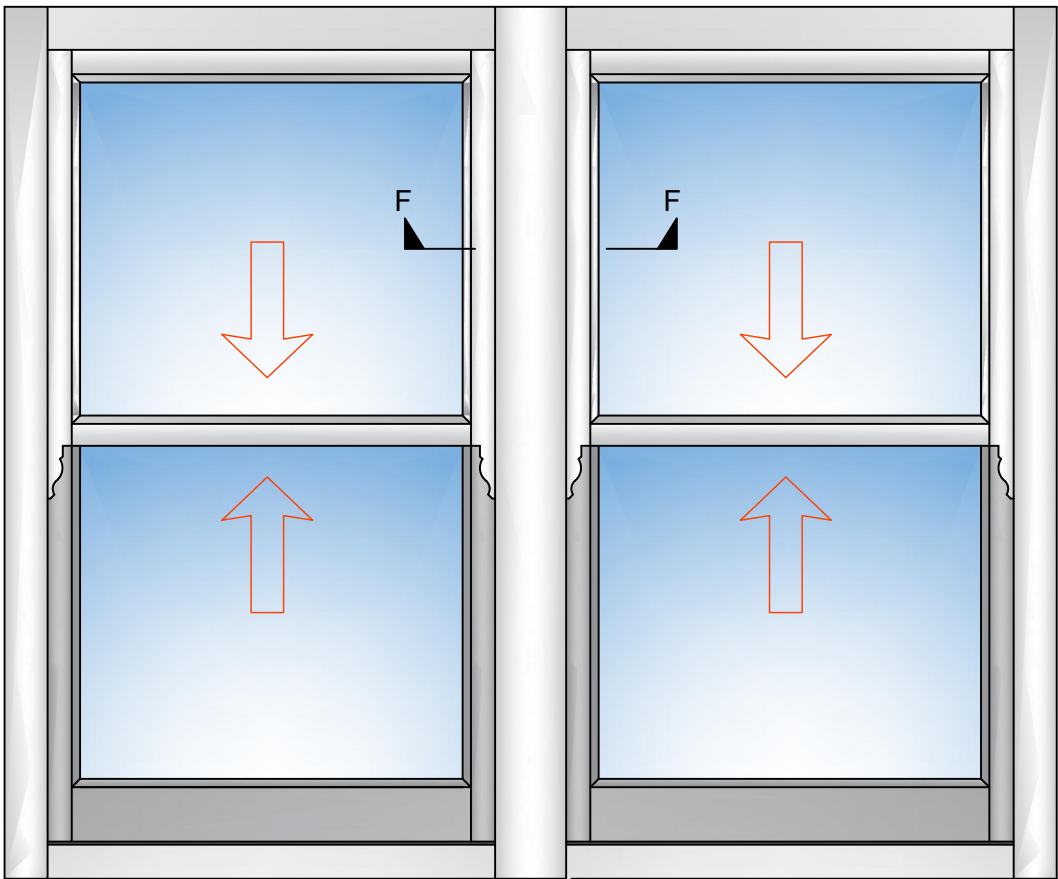


Tolerances: All tolerances are to NINE-ZERO Standard Tolerance definitions (Request technical document for more detail) unless stated on the drawing.
© NINE-ZERO. All rights reserved. No part of this drawing may be reproduced without the permission of NINE-ZERO.

ALL MEASUREMENTS ARE FINISHED DIMENSIONS IN MM. DO NOT SCALE DRAWING!





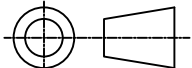
TOLERANCES UNLESS OTHERWISE SPECIFIED		NZ NINEZERO		UNIT 9 CHANCERY GATE BUSINESS CENTRE RED LION ROAD, SURBITON KT6 9RA Tel: 0208 397 8696 EMAIL: HELLO@NINE-ZERO.CO.UK WEB: https://www.nine-zero.co.uk		SPRING SASH WINDOW 24mm GLAZING	
ALL DIMENSIONS IN MM ALL LINEAR DIMENSIONS ± 0.4 ALL ANGLE DIMENSIONS $\pm 0.5^\circ$ BREAK ALL SHARP EDGES 0.5		TITLE TRADITIONAL RANGE MULLION OPTIONS		DRAWN BY: OTD DATE DRAWN: 28JUN21		DRAWING No: NZ-03-03	
THIRD ANGLE PROJECTION 		SCALE N/A		REV: B		Din A3	

LAMBS TONGUE BEAD OPTION (Scale 1:2)

OVOLO BEAD OPTION (Scale 1:2)

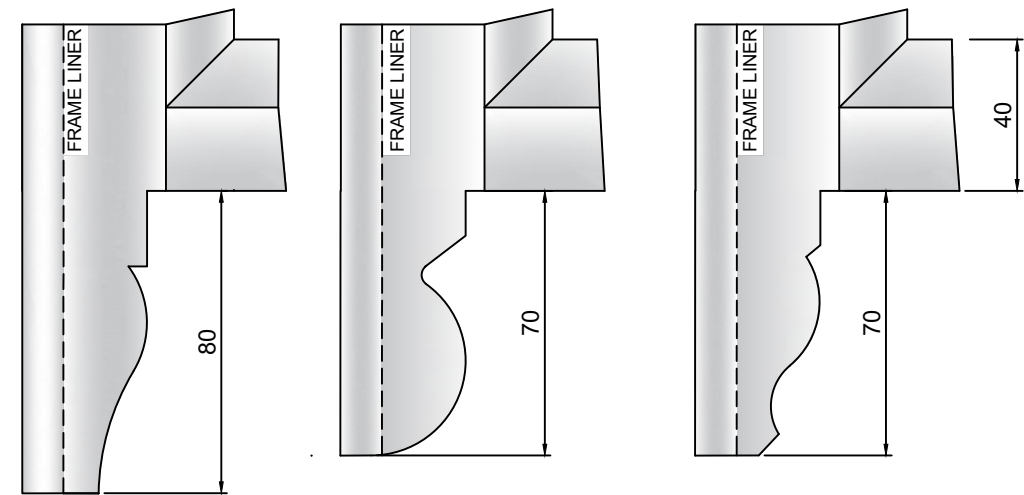


HORN A HORN B HORN C

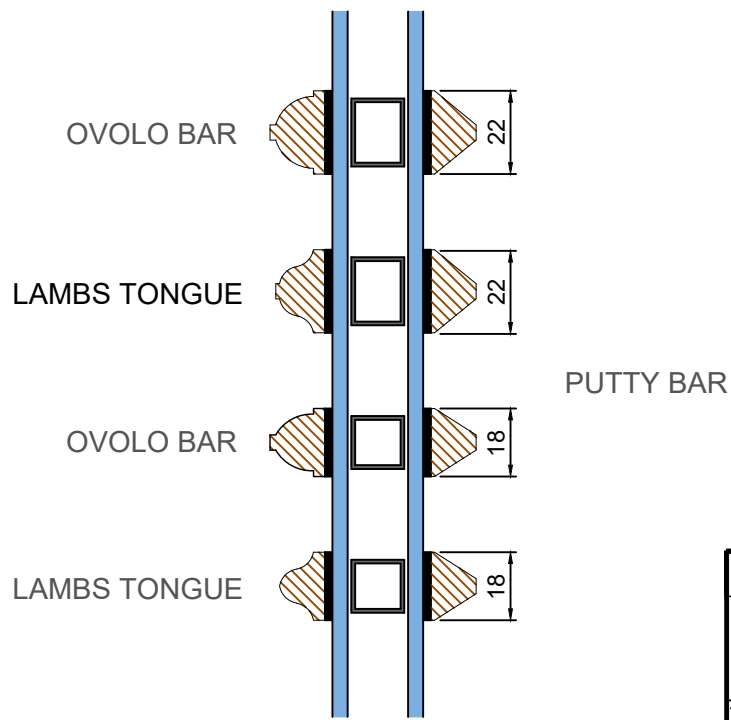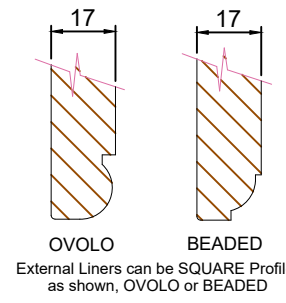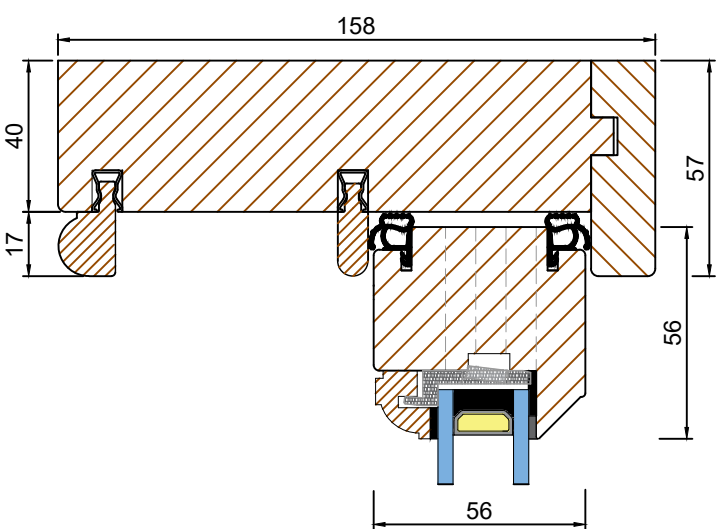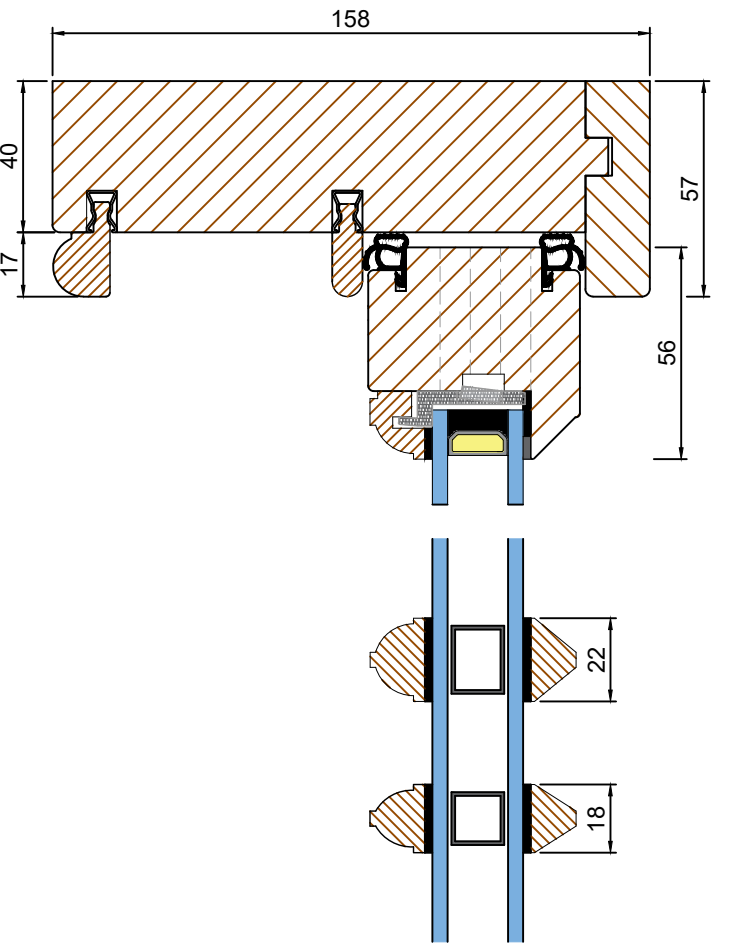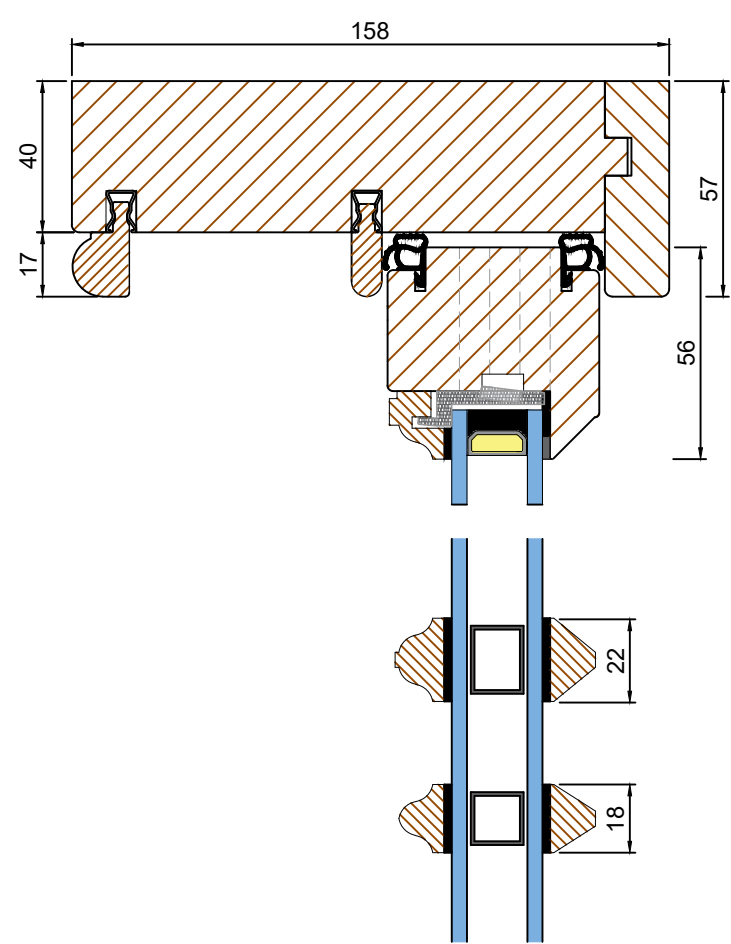


Tolerances: All tolerances are to NINE-ZERO Standard Tolerance definitions (Request technical document for more detail) unless stated on the drawing.
© NINE-ZERO. All rights reserved. No part of this drawing may be reproduced without the permission of NINE-ZERO.
ALL MEASUREMENTS ARE FINISHED DIMENSIONS IN MM. DO NOT SCALE DRAWING!

TOLERANCES UNLESS OTHERWISE SPECIFIED		NZ NINEZERO		UNIT 9 CHANCERY GATE BUSINESS CENTRE RED LION ROAD, SURBITON KT6 7RA Tel: 0208 397 8696 EMAIL: HELLO@NINE-ZERO.CO.UK WEB: https://www.nine-zero.co.uk		BOX SASH WINDOW 24mm GLAZING	
ALL DIMENSIONS IN MM ALL LINEAR DIMENSIONS ±0.4 ALL ANGLE DIMENSIONS ±0.5° BREAK ALL SHARP EDGES 0.5		THIRD ANGLE PROJECTION		TITLE TRADITIONAL RANGE HORN AND BEADS/BARS		SCALE N/A	
DRAWN BY: OTD		DATE DRAWN: 28JUN21		DRAWING No: NZ-03-04		REV: B	

Angle Corner Post Option (Scale 1:2)



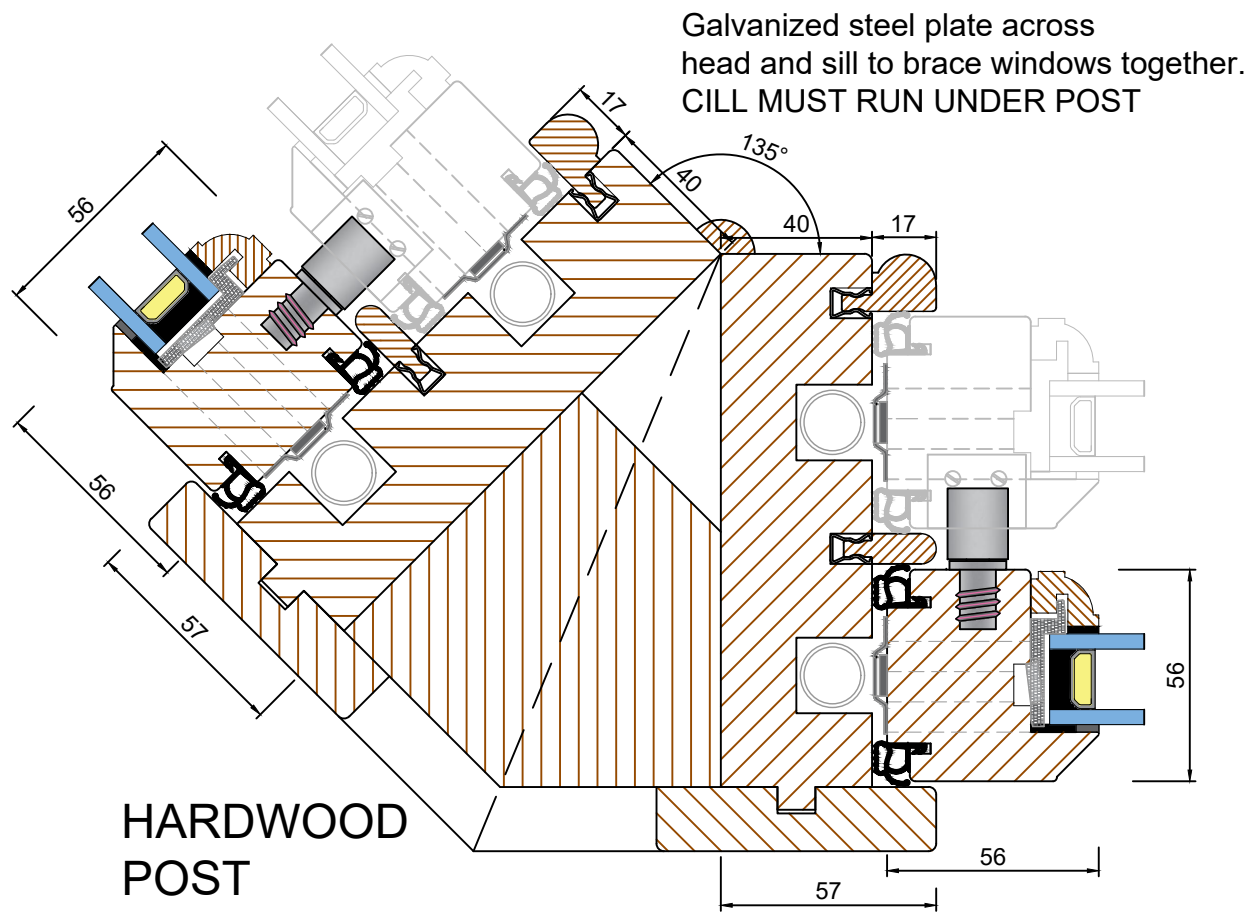


90° Corner Post Option (Scale 1:2)

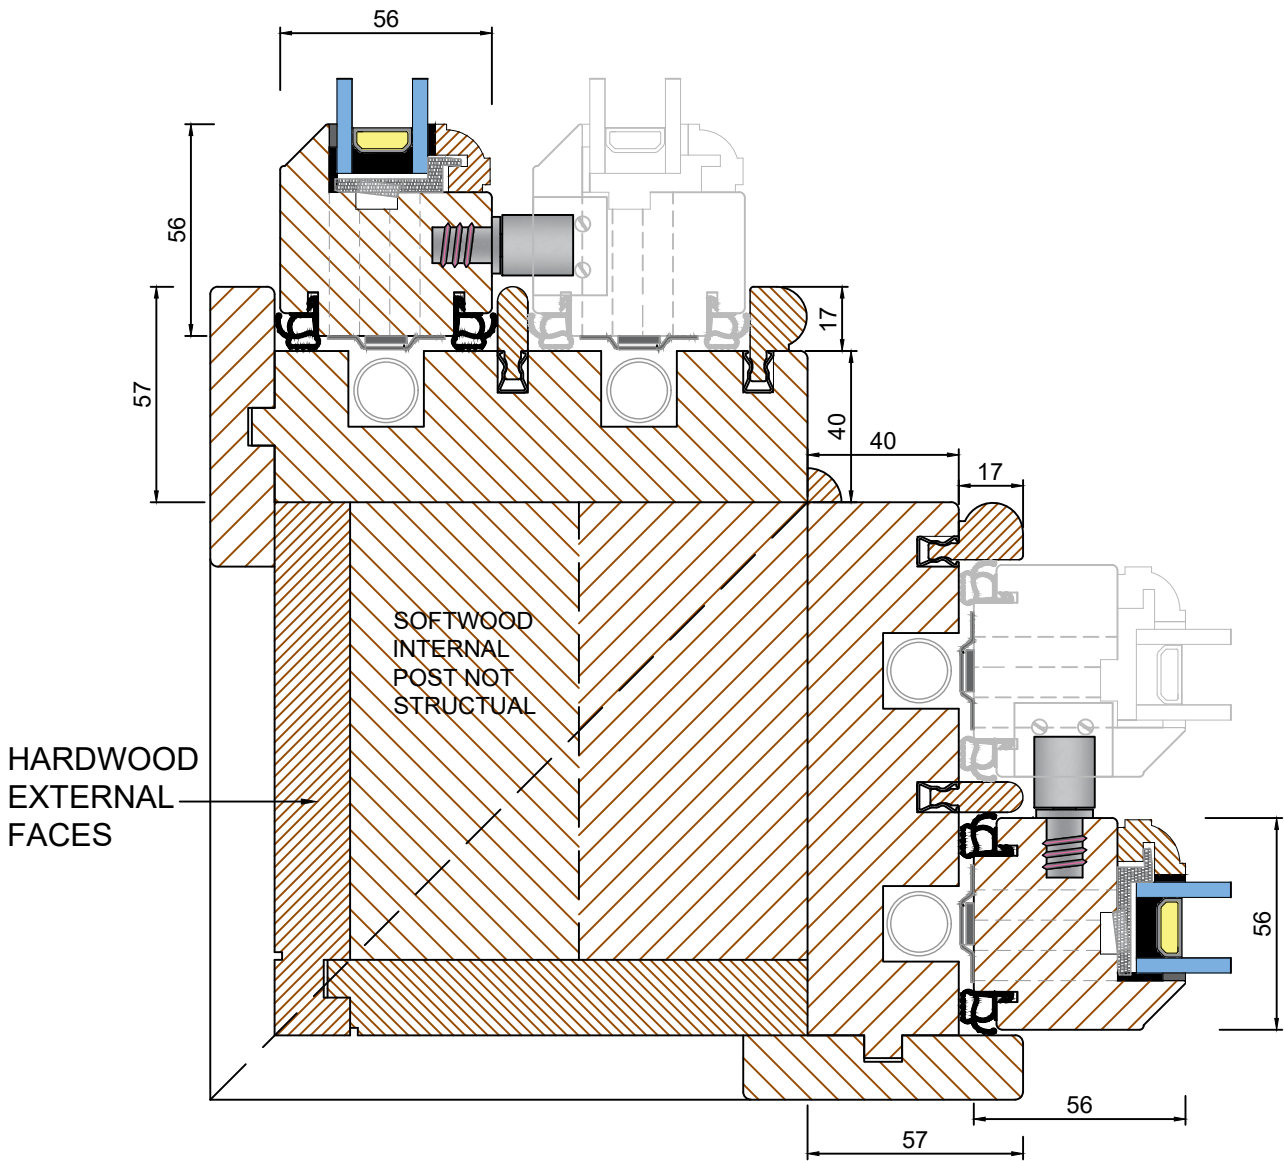

Tolerances: All tolerances are to NINE-ZERO Standard Tolerance definitions (Request technical document for more detail) unless stated on the drawing.
© NINE-ZERO. All rights reserved. No part of this drawing may be reproduced without the permission of NINE-ZERO.
ALL MEASUREMENTS ARE FINISHED DIMENSIONS IN MM. DO NOT SCALE DRAWING!


TOLERANCES <i>UNLESS OTHERWISE SPECIFIED</i> ALL DIMENSIONS IN MM ALL LINEAR DIMENSIONS ±0.4 ALL ANGLE DIMENSIONS ±0.5° BREAK ALL SHARP EDGES 0.5		NZ NINE ZERO UNIT 9 CHANCERY GATE BUSINESS CENTRE RED LION ROAD, SURBITON KT6 7BA Tel: 0208 397 8696 EMAIL: HELLO@NINE-ZERO.CO.UK WEB: https://www.nine-zero.co.uk		SPRING SASH WINDOW 24mm GLAZING	
THIRD ANGLE PROJECTION 		TITLE TRADITIONAL RANGE CORNER POST OPTION		SCALE N/A	
DRAWN BY: OTD		DRAWING No: NZ-03-05		REV: B	
DATE DRAWN: 28JUN21				Din A3	

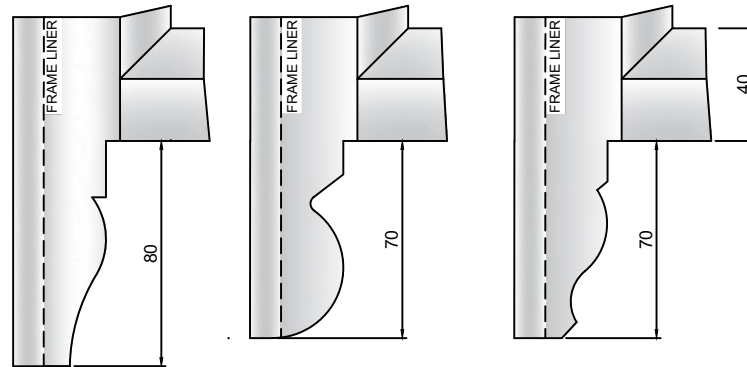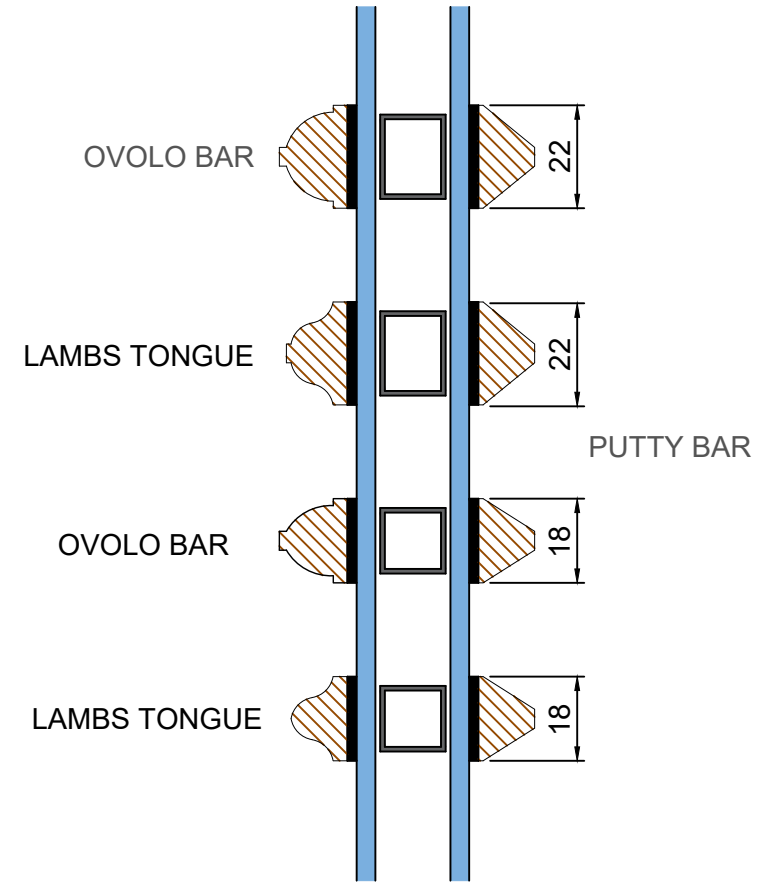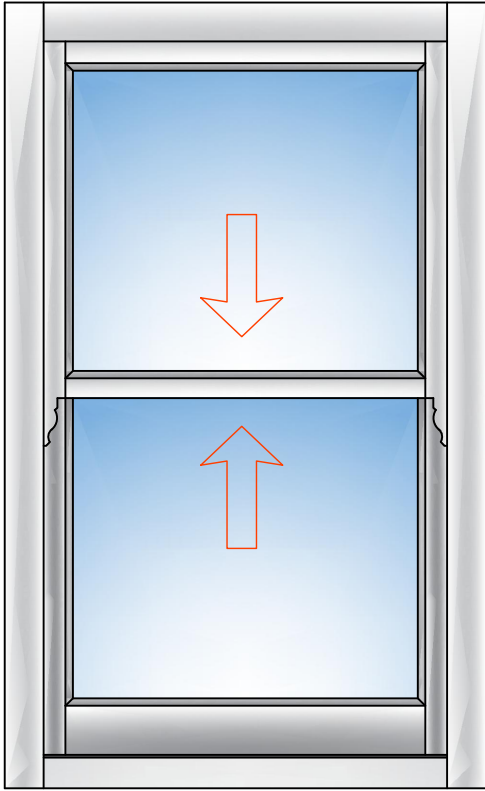


HORN A

HORN B

HORN C


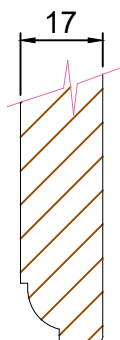


OVOLO

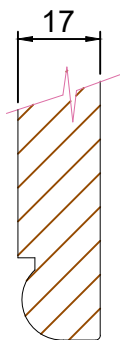



BEADED

External Liners can be SQUARE Profile as shown, OVOLO or BEADED

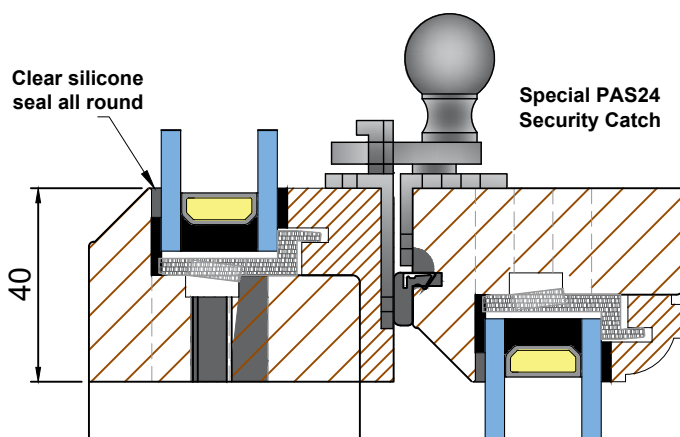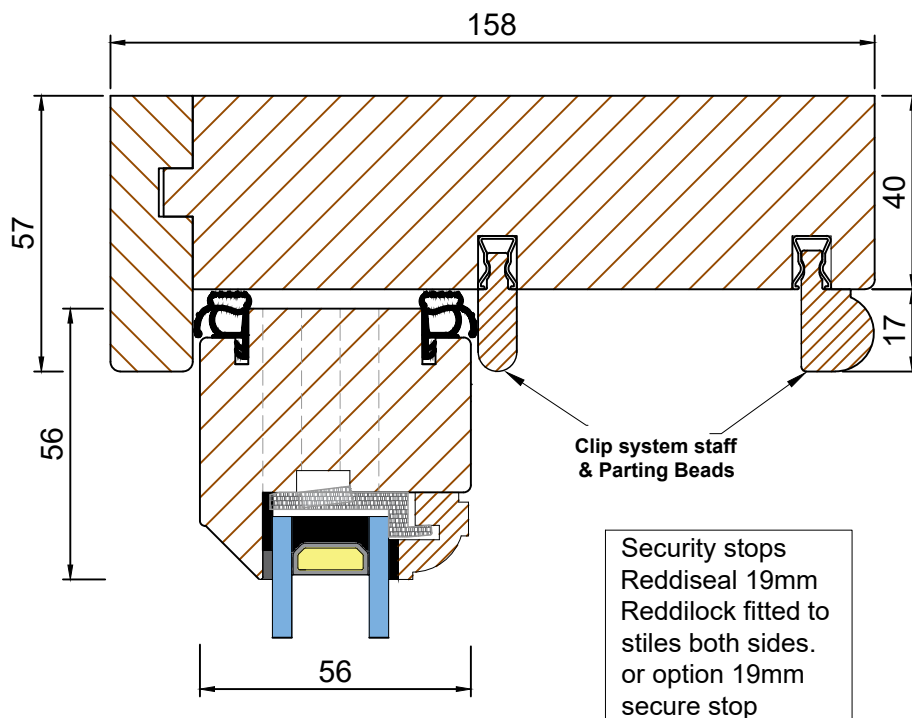

Option sash Horns

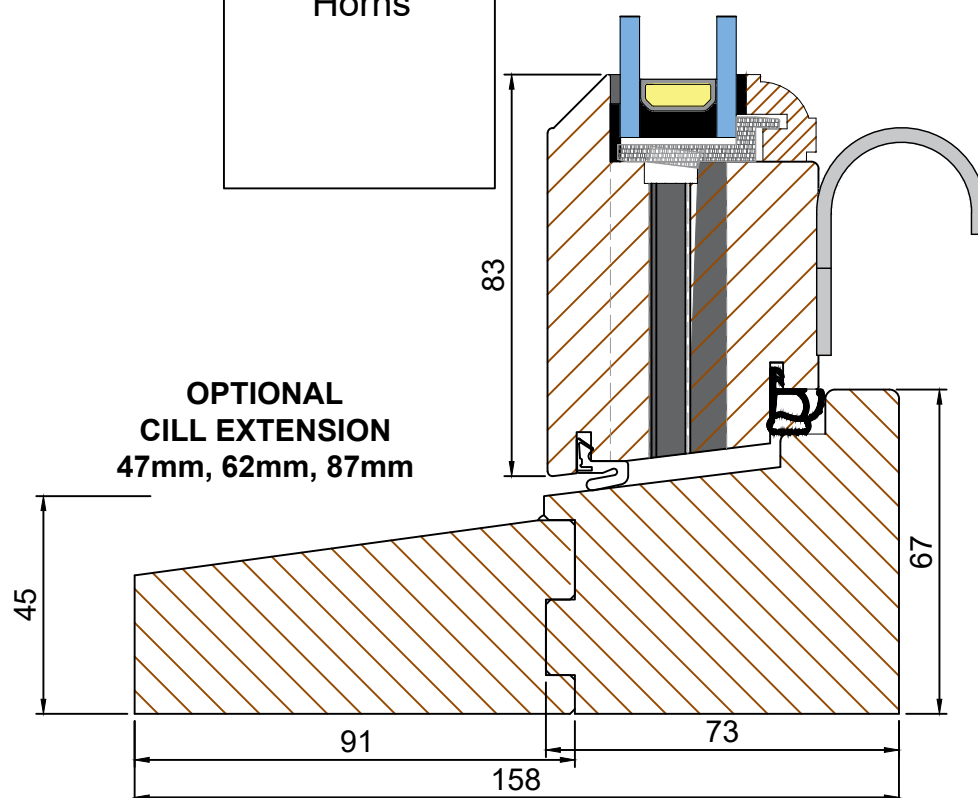

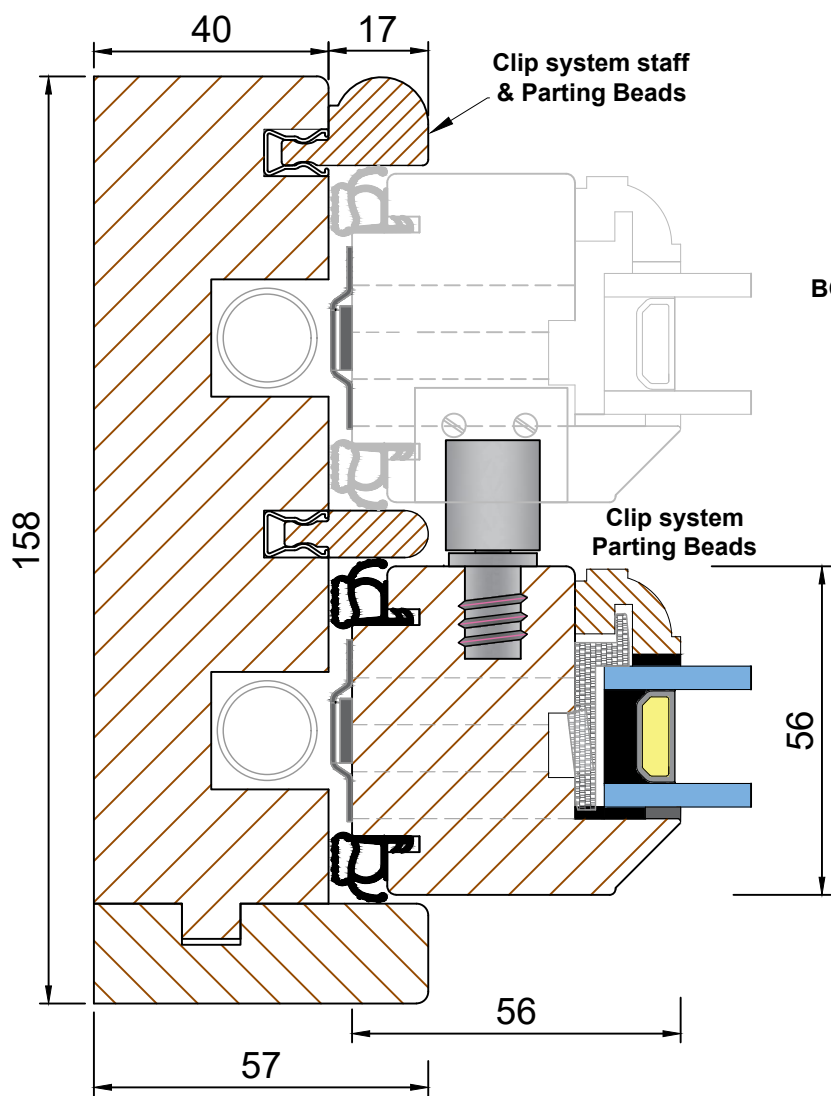

BOTTOM SASH

TOP SASH

